

PART OF S.E. 1/4 OF SECTION 21, T.6N., R.1W., S.L.B. & M.
CIRCLE COURT SUBDIVISION


IN OGDEN CITY
SCALE 1" = 30'

TAXING UNIT: 25

SEE PAGE 41



POINT OF BEGINNING: 2299.62 FT. WEST
AND 1158.6 FT. NORTH FROM S.E. COR. OF
SECTION 21, T.6N., R.1W.

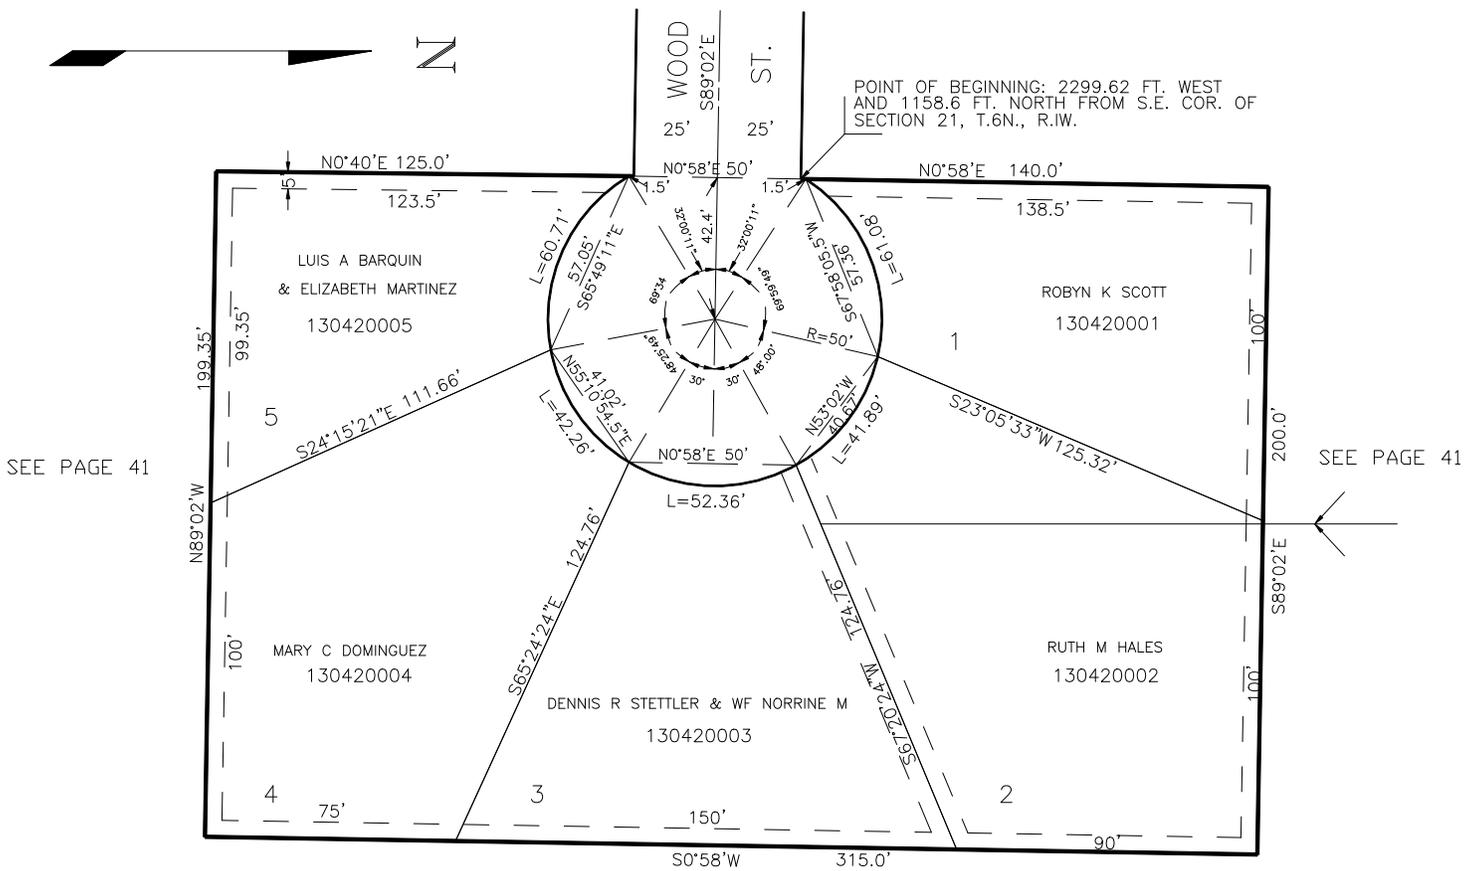

SEE PAGE 41

FOR COMPLETE ENG DATA SEE
ORIGINAL DEDICATION PLAT IN
BOOK 13, PAGE 95 OF RECORDS.

5' UTILITY & DRAINAGE EASEMENTS EACH
SIDE OF PROPERTY LINES AS INDICATED
BY DASHED LINES EXCEPT AS OTHERWISE
SHOWN.