

PART OF S.E. 1/4 OF SECTION 21, T.6N., R.1W., S.L.B. & M.  
CIRCLE COURT SUBDIVISION


IN OGDEN CITY  
SCALE 1" = 30'

TAXING UNIT: 25

SEE PAGE 41



POINT OF BEGINNING: 2299.62 FT. WEST  
AND 1158.6 FT. NORTH FROM S.E. COR. OF  
SECTION 21, T.6N., R.1W.

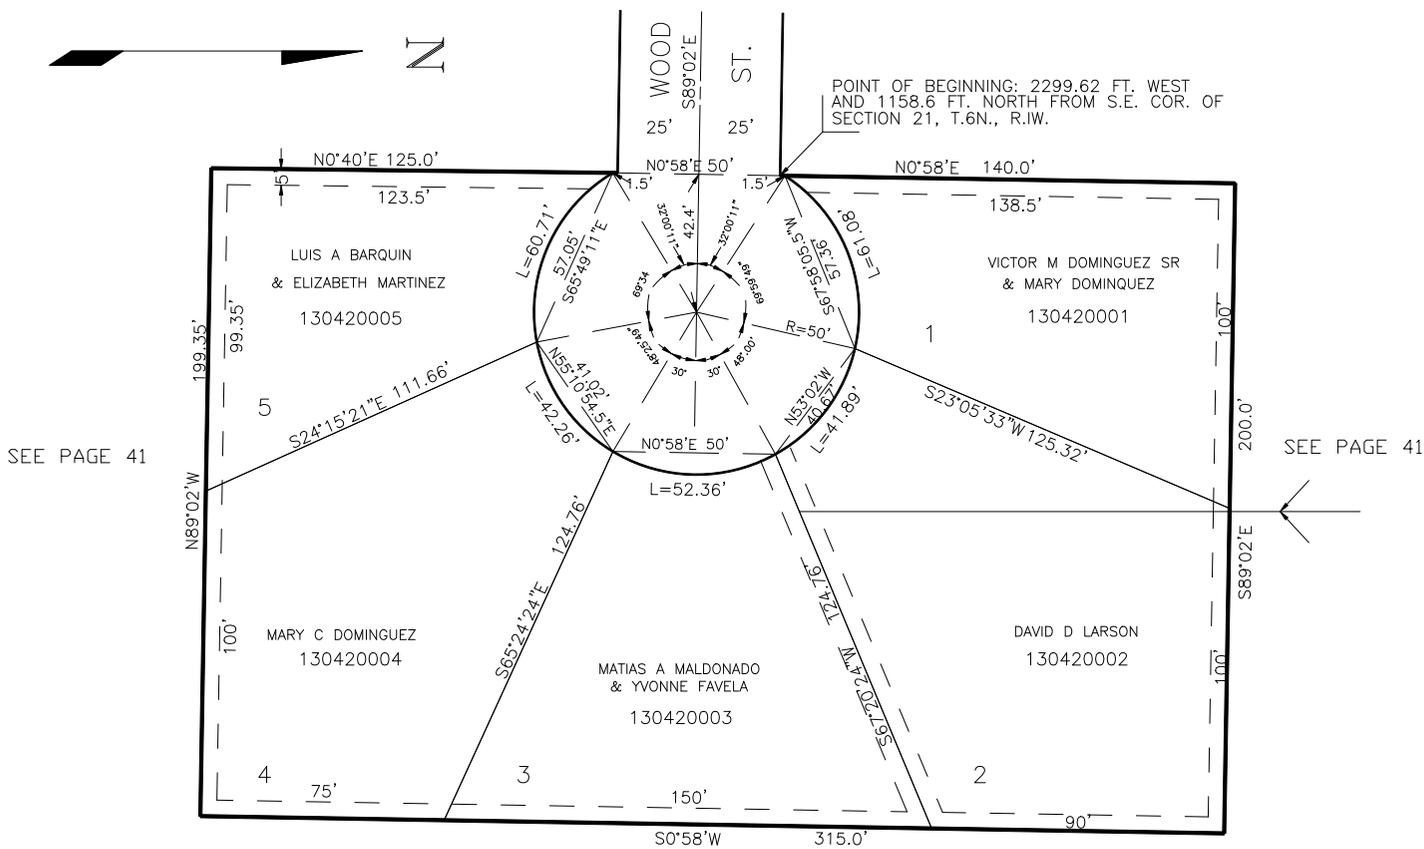

SEE PAGE 41

FOR COMPLETE ENG DATA SEE  
ORIGINAL DEDICATION PLAT IN  
BOOK 13, PAGE 95 OF RECORDS.

5' UTILITY & DRAINAGE EASEMENTS EACH  
SIDE OF PROPERTY LINES AS INDICATED  
BY DASHED LINES EXCEPT AS OTHERWISE  
SHOWN.