


N.W. 1/4 OF S.E. 1/4
SECTION 21, T.6N.,R.1W., S.L.B.&M.
IN OGDEN CITY

TAXING UNIT: 25

PREFIX: 13-043

SCALE 1" = 100' SEE PAGE 5

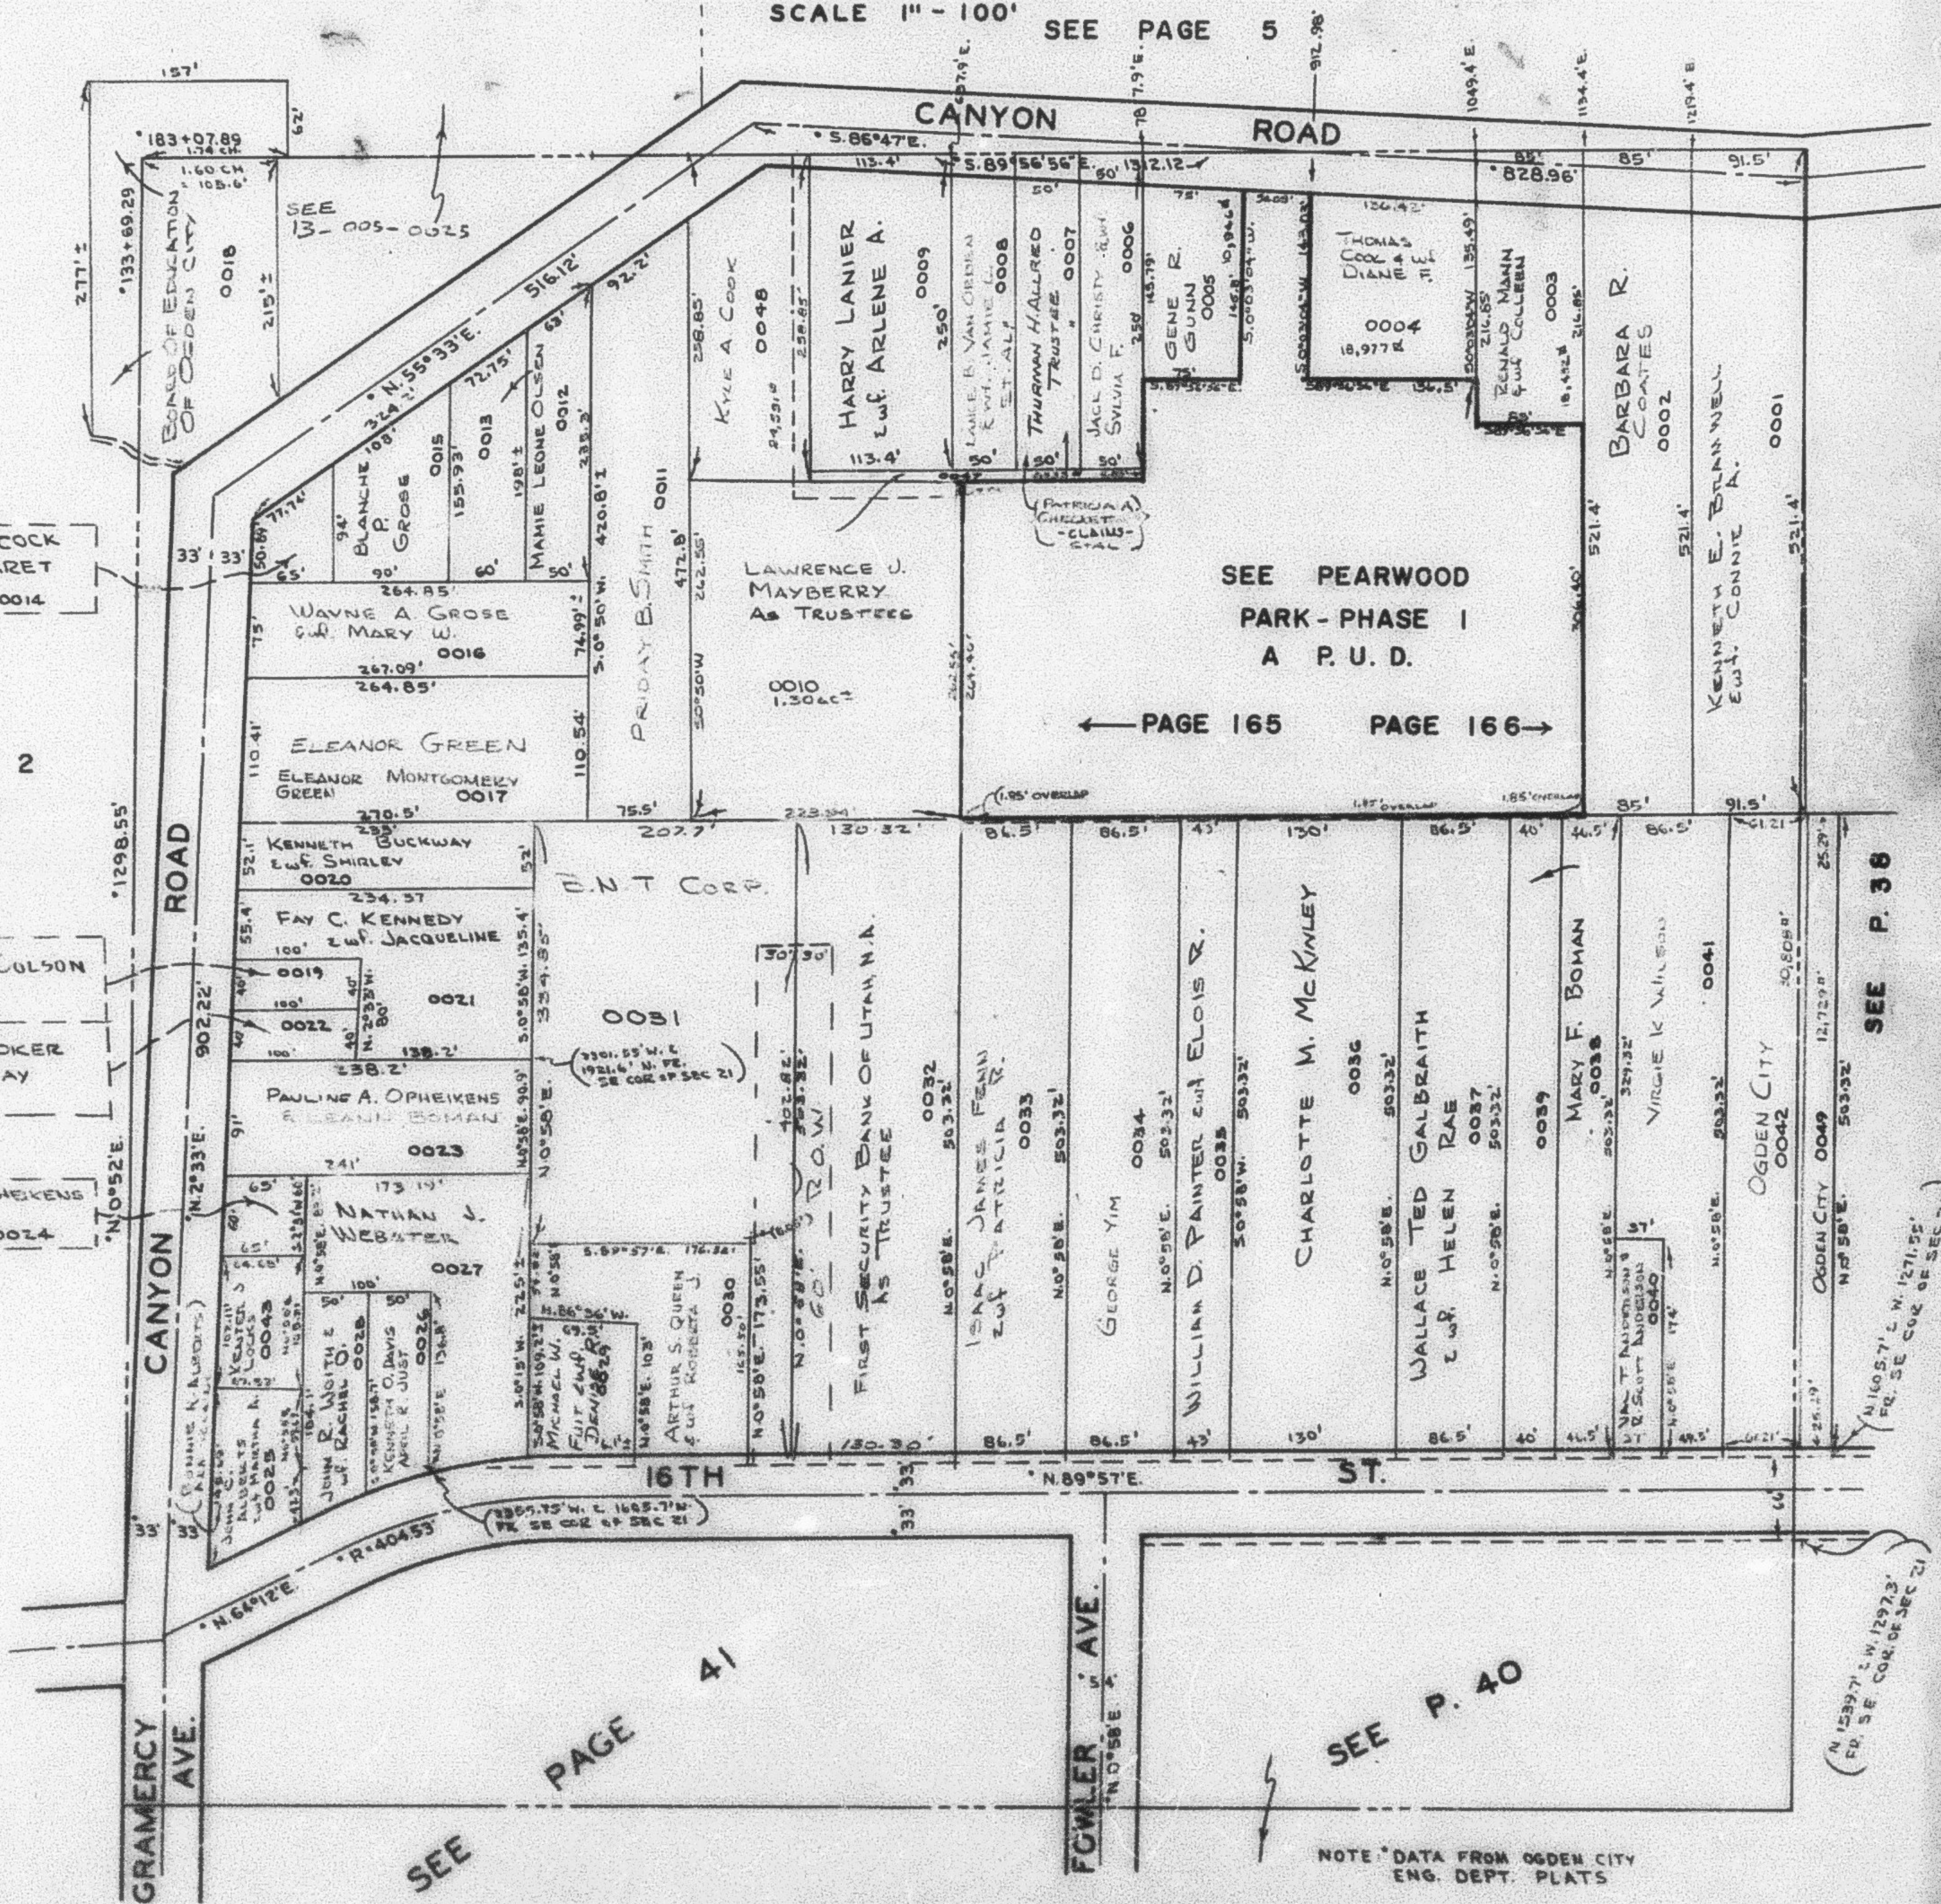

LEROY HANCOCK
w.f. MARGARET
0014

SEE BOOK 2
PAGE 46

CHARLES K. COLSON
SR.

FRED R. STOKER
& w.f. LENA MAY

RICHARD L. OPHEIKENS
0024

SEE
13-005-0025

HARRY LANIER
w.f. ARLENE A.
0009

LAWRENCE J.
MAYBERRY
AS TRUSTEE
0010
1.3066

SEE PEARWOOD
PARK - PHASE I
A.P.U.D.

← PAGE 165 PAGE 166 →

D.N.T. CORP.

0031

FIRST SECURITY BANK OF UTAH N.A.
AS TRUSTEE

ISAAC JAMES FEHN
w.f. PATRICIA R.
0033

GEORGE YIM
0034

WILLIAM D. PAINTER w.f. ELOIS R.
0035

CHARLOTTE M. MCKINLEY
0036

WALLACE TED GALBRAITH
w.f. HELEN RAE
0037

MARY F. BOMAN
0038

VIRGIE K. WILCOX
0041

OGDEN CITY
0042

OGDEN CITY 0049

SEE P. 38

SEE
PAGE 41

SEE P. 40

NOTE: DATA FROM OGDEN CITY
ENG. DEPT. PLATS

(N 153° 57' E, 129.73'
F.D. SE COR. OF SEC 21)