


N.W. 1/4 OF S.E. 1/4
SECTION 21, T.6N., R.1W., S.L.B. & M.

IN OGDEN CITY

TAXING UNIT: 25

SCALE 1" = 100'

SEE PAGE 5

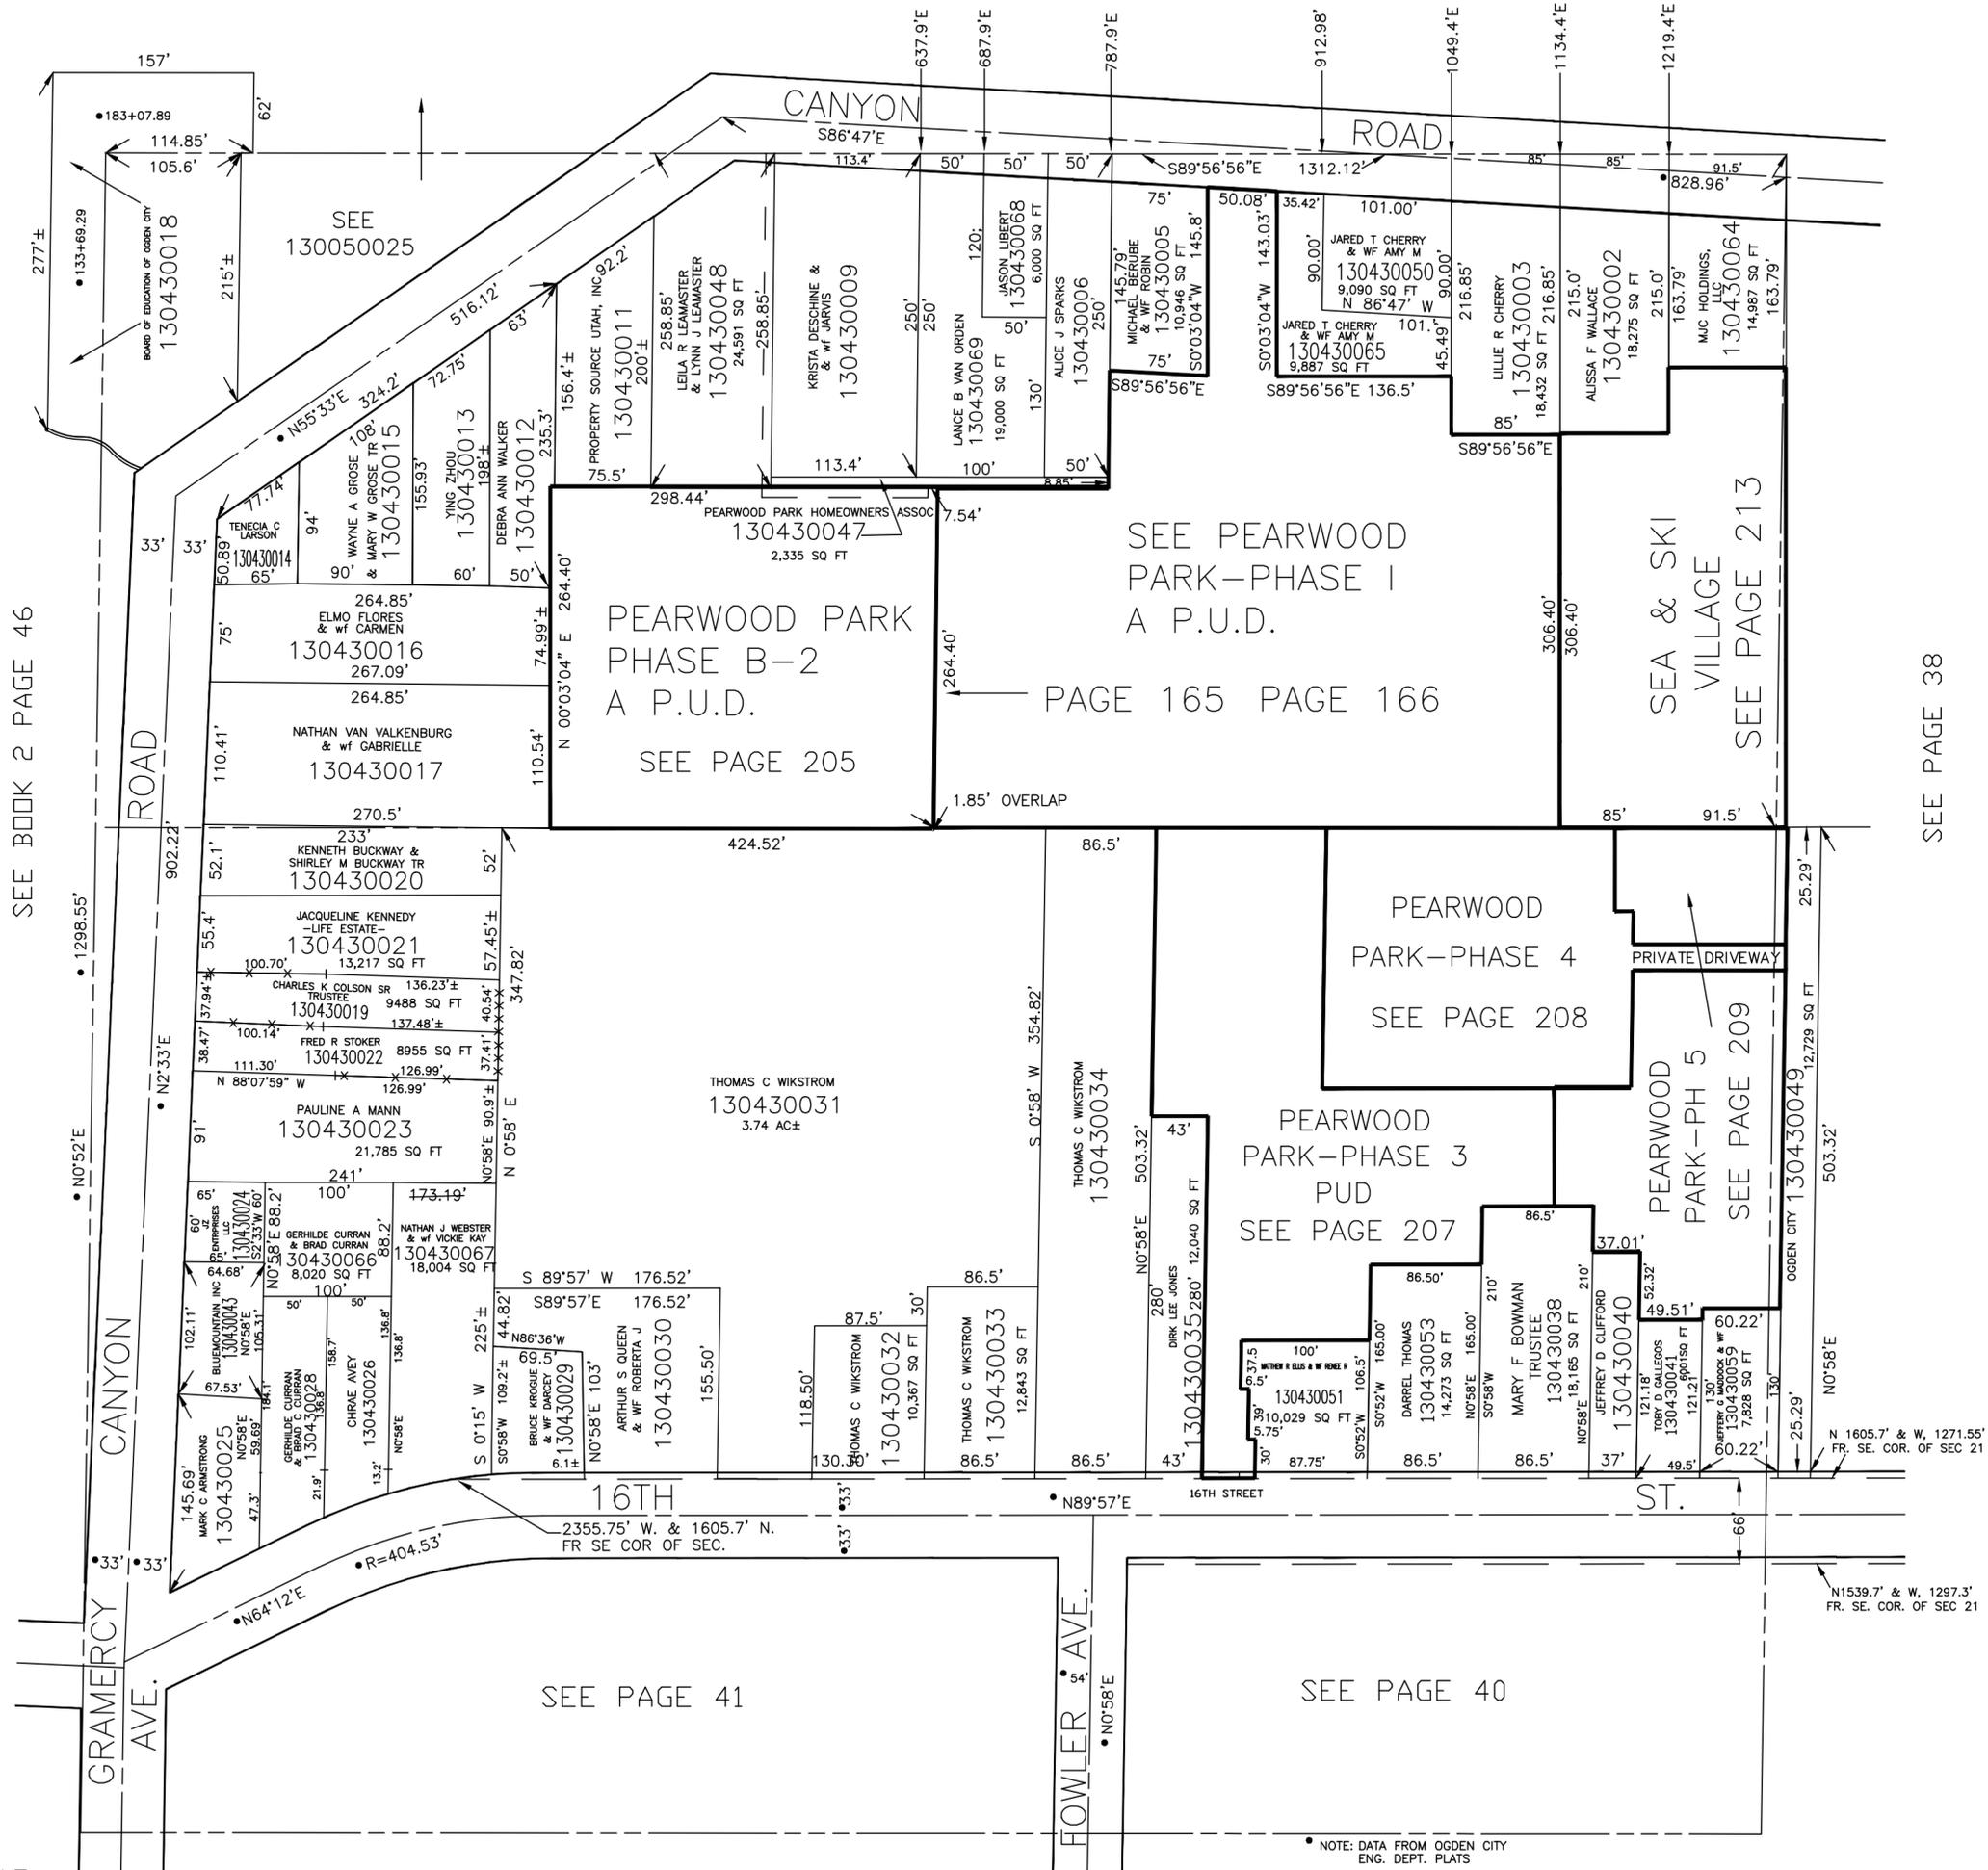

SEE BOOK 2 PAGE 46

SEE 130050025

SEE PEARWOOD PARK-PHASE I A P.U.D.

PAGE 165 PAGE 166

PEARWOOD PARK PHASE B-2 A P.U.D. SEE PAGE 205

SEA & SKI VILLAGE SEE PAGE 213

PEARWOOD PARK-PHASE 4 SEE PAGE 208

PEARWOOD PARK-PHASE 3 PUD SEE PAGE 207

PEARWOOD PARK-PH 5 SEE PAGE 209

SEE PAGE 41

SEE PAGE 40

SEE PAGE 38