

TAXING UNIT : 25,43


IN OGDEN CITY

PREFIX: 13-045

SCALE 1" = 200'

ALSO SEE PAGE 45-1

SEE BOOK 11, PAGE 105

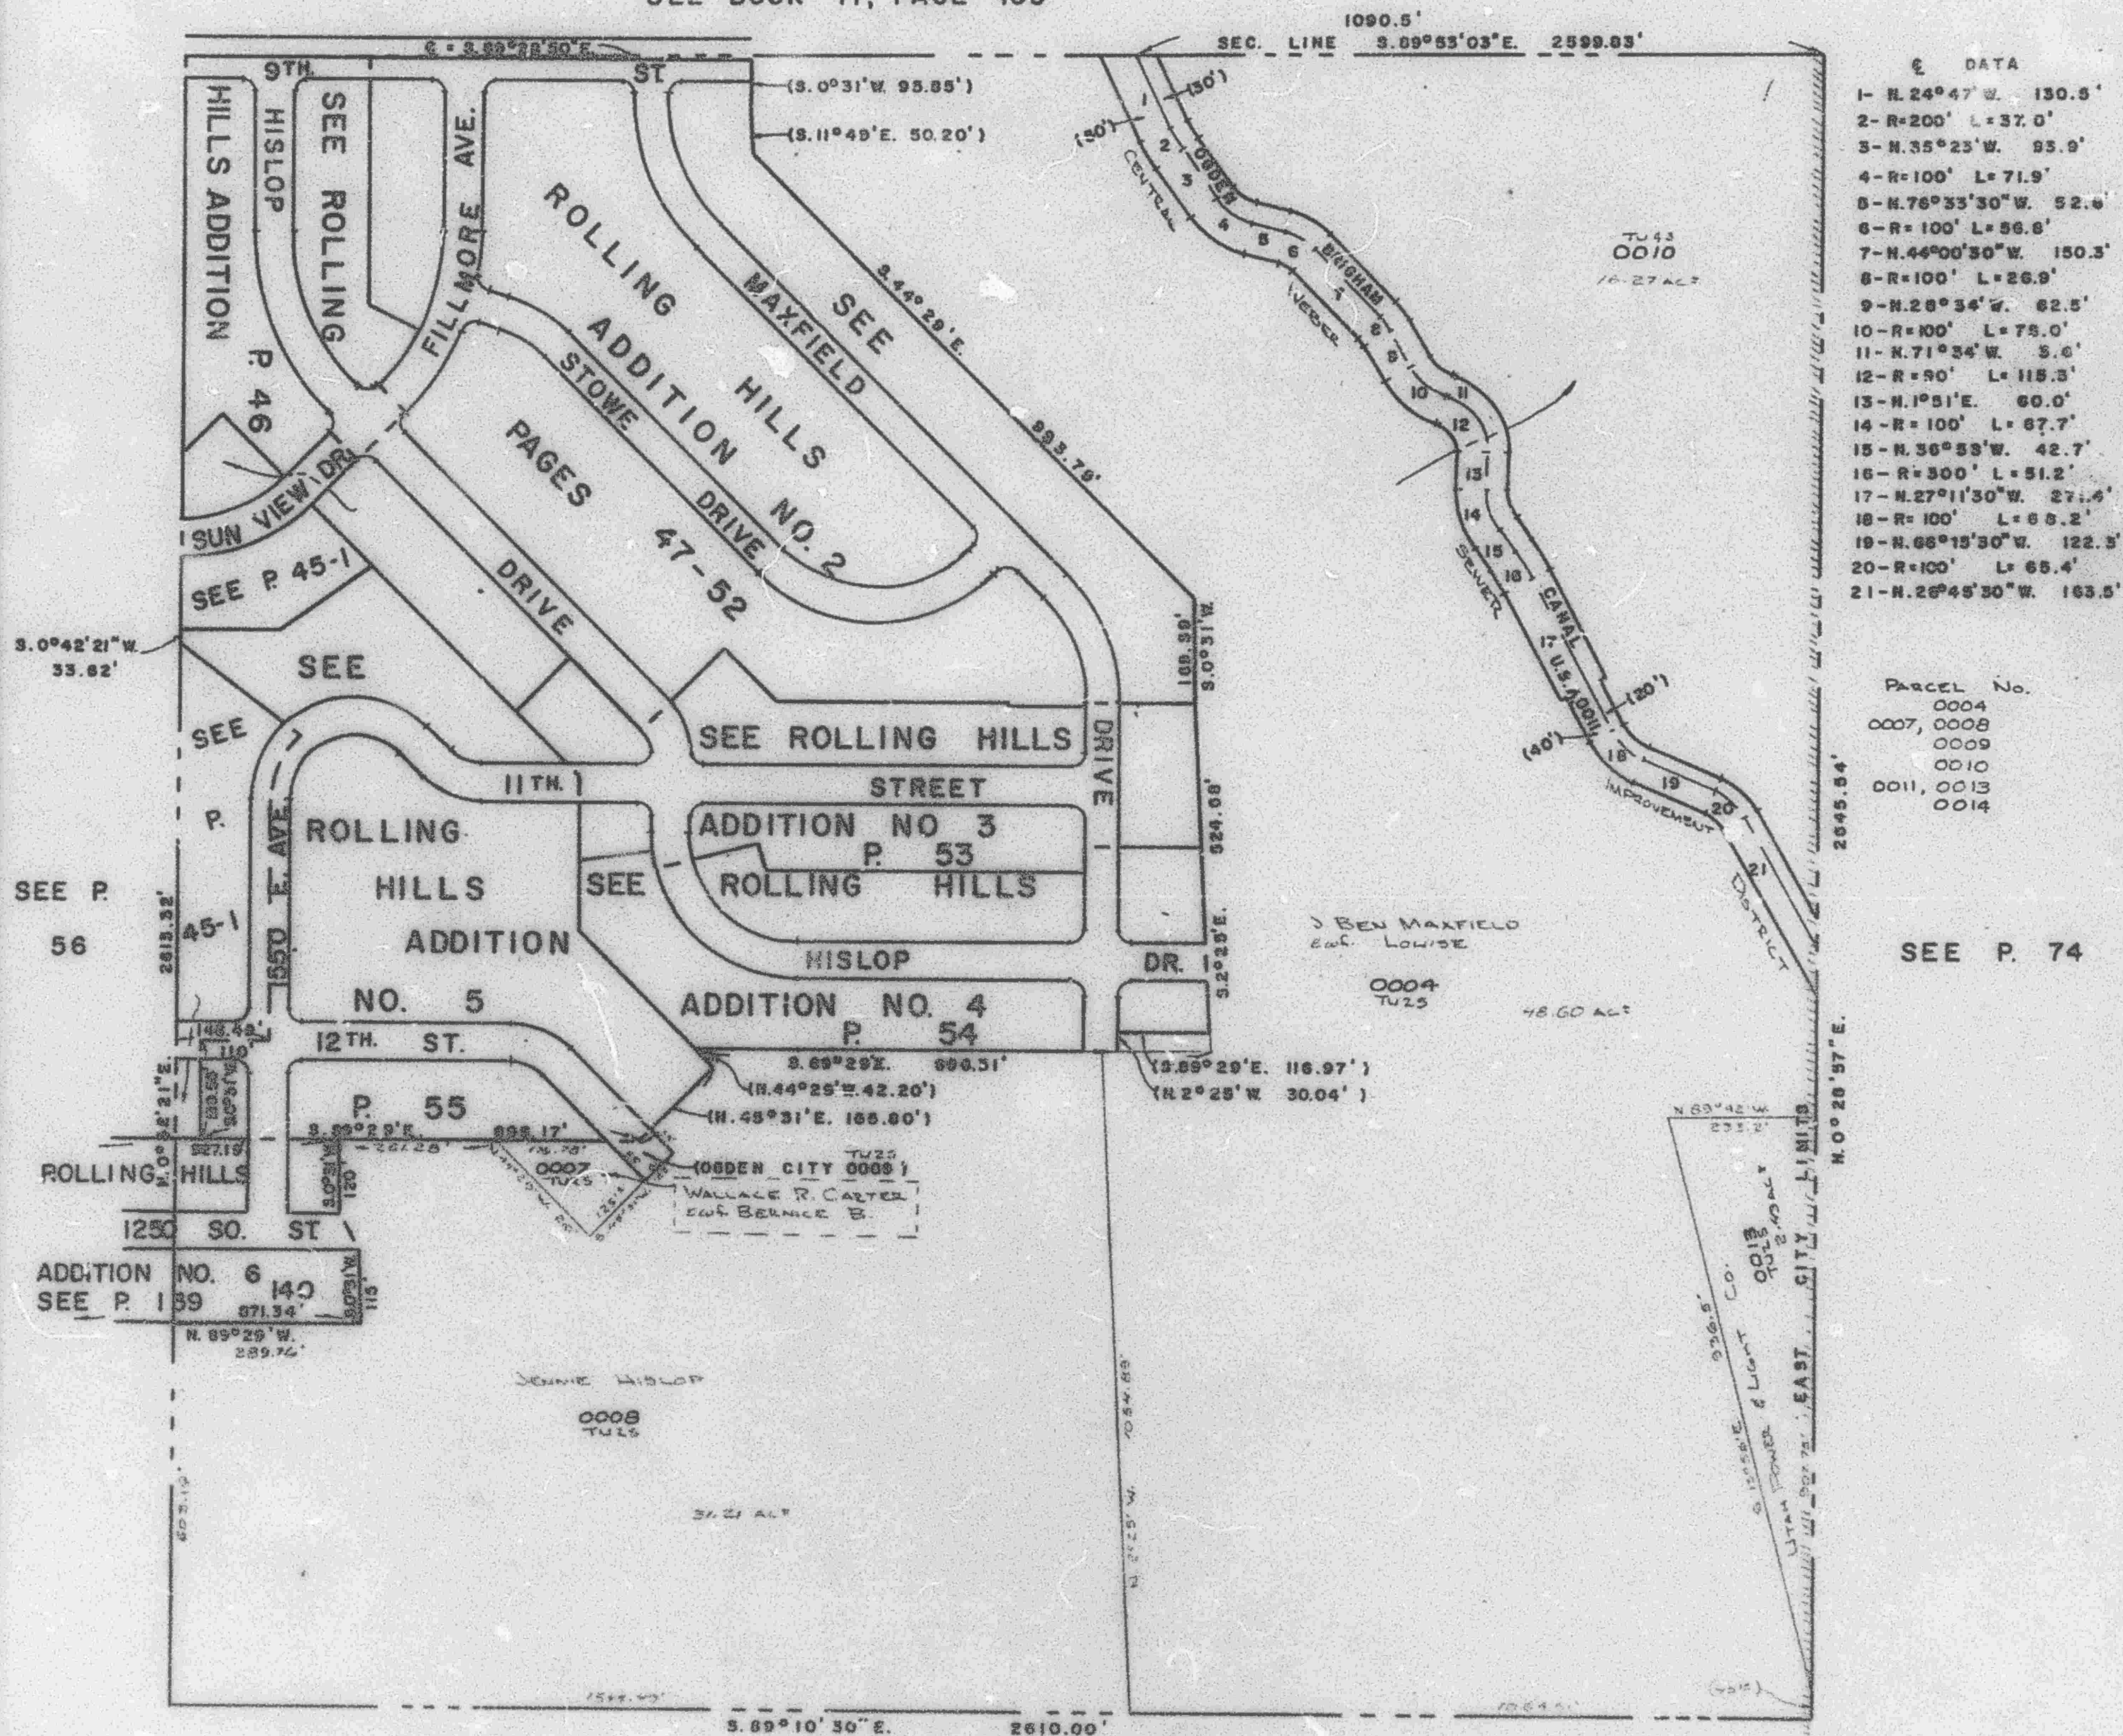

PARCEL No.

- 1 - N. 24° 47' W. 130.5'
2 - R = 200' L = 37.0'
3 - N. 35° 23' W. 95.9'
4 - R = 100' L = 71.9'
5 - N. 76° 33' 30" W. 52.6'
6 - R = 100' L = 56.8'
7 - N. 44° 00' 30" W. 150.3'
8 - R = 100' L = 26.9'
9 - N. 28° 34' W. 62.5'
10 - R = 100' L = 78.0'
11 - N. 71° 34' W. 5.0'
12 - R = 90' L = 115.3'
13 - N. 1° 51' E. 60.0'
14 - R = 100' L = 67.7'
15 - N. 36° 53' W. 42.7'
16 - R = 300' L = 51.2'
17 - N. 27° 11' 30" W. 27.4'
18 - R = 100' L = 68.2'
19 - N. 68° 15' 30" W. 122.5'
20 - R = 100' L = 65.4'
21 - N. 26° 45' 30" W. 163.5'

PARCEL No.

- 0004
0007, 0008
0009
0010
0011, 0013
0014

SEE P. 74