

N.E. 1/4

45

SECTION 22, T.6 N., R.1 W., S.L.B. & M.

TAXING UNIT 25.43


IN OGDEN CITY

PREFIX 13-045

SCALE 1" = 200'

ALSO SEE PAGE 45-1

SEE BOOK 11, PAGE 105

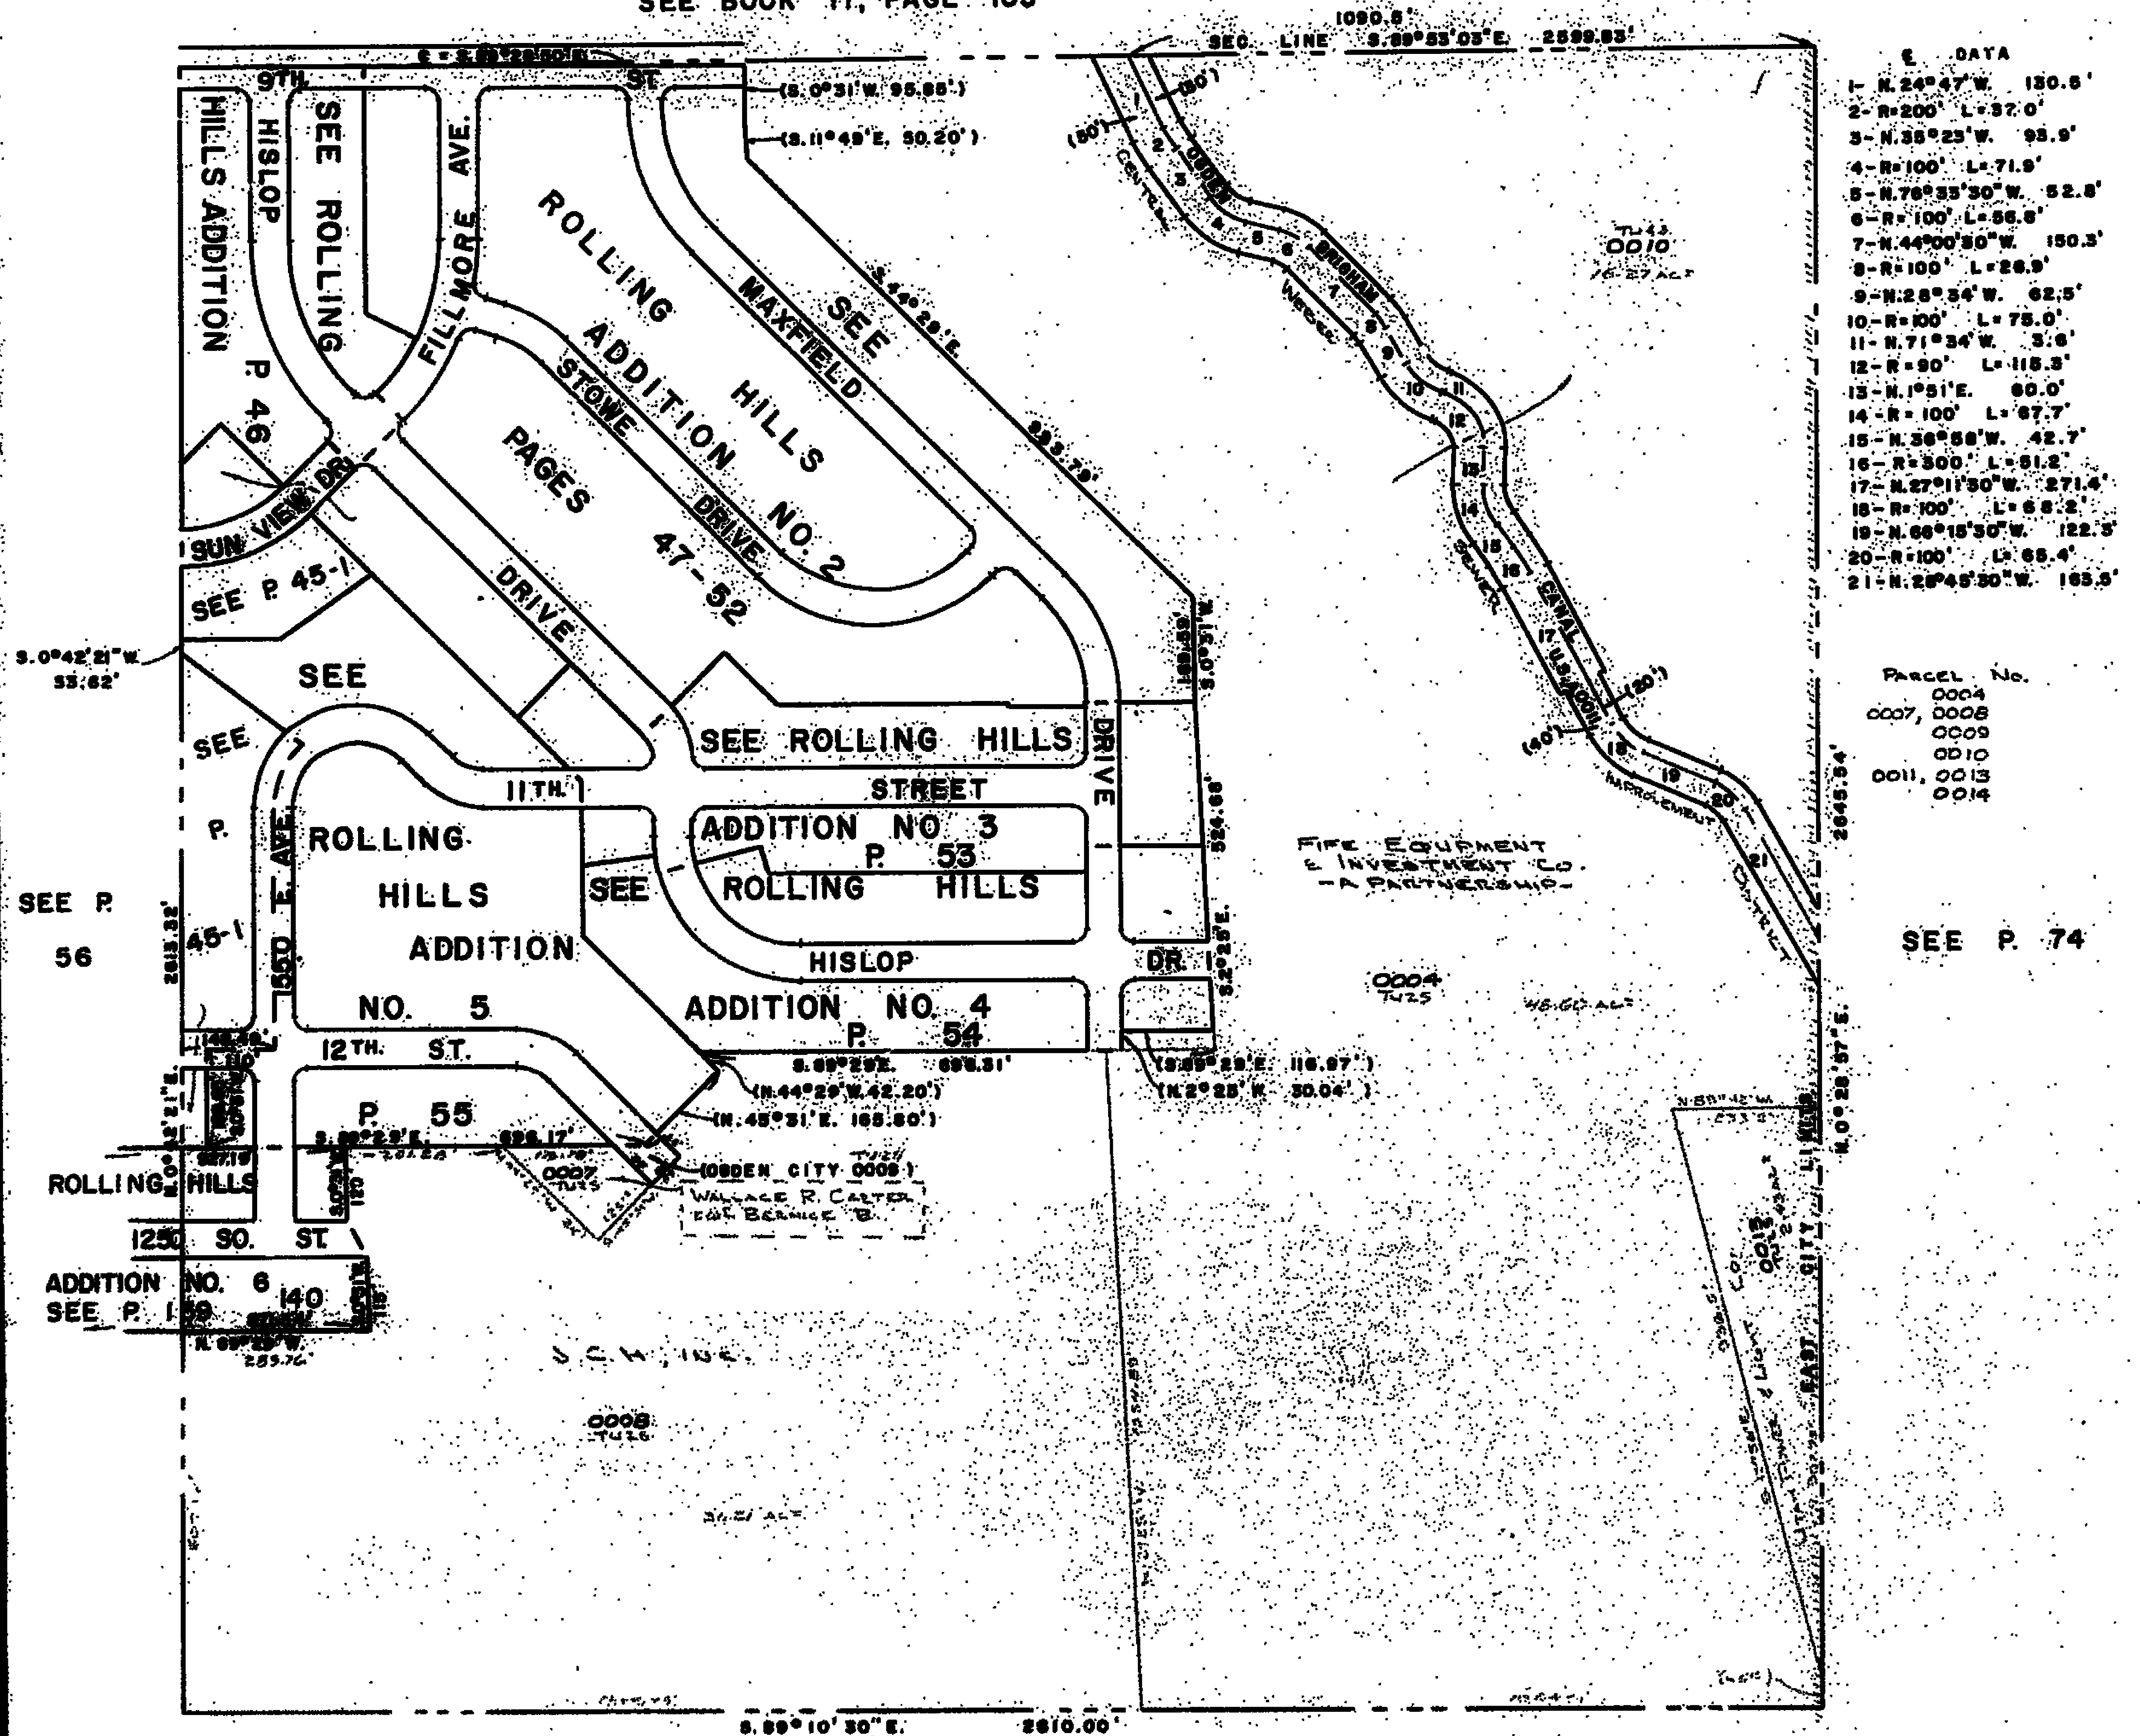

- E DATA
- 1- N. 24° 47' W. 130.6'
 - 2- R=200' L=37.0'
 - 3- N. 35° 23' W. 95.9'
 - 4- R=100' L=71.9'
 - 5- N. 76° 33' 30" W. 52.8'
 - 6- R=100' L=56.8'
 - 7- N. 44° 00' 30" W. 150.3'
 - 8- R=100' L=26.9'
 - 9- N. 28° 34' W. 62.5'
 - 10- R=100' L=75.0'
 - 11- N. 71° 34' W. 3.6'
 - 12- R=90' L=115.3'
 - 13- N. 1° 51' E. 60.0'
 - 14- R=100' L=67.7'
 - 15- N. 56° 58' W. 42.7'
 - 16- R=300' L=81.2'
 - 17- N. 27° 11' 30" W. 271.4'
 - 18- R=100' L=68.2'
 - 19- N. 68° 15' 30" W. 122.3'
 - 20- R=100' L=68.4'
 - 21- N. 20° 45' 30" W. 165.5'

- Parcel No.
- 0004
 - 0007, 0008
 - 0009
 - 0010
 - 0011, 0013
 - 0014

SEE P. 74