

TAXING UNIT : 25,43


IN OGDEN CITY

PREFIX: 13-045

SCALE 1" = 200'

ALSO SEE PAGE 45-1

SEE BOOK 11, PAGE 105

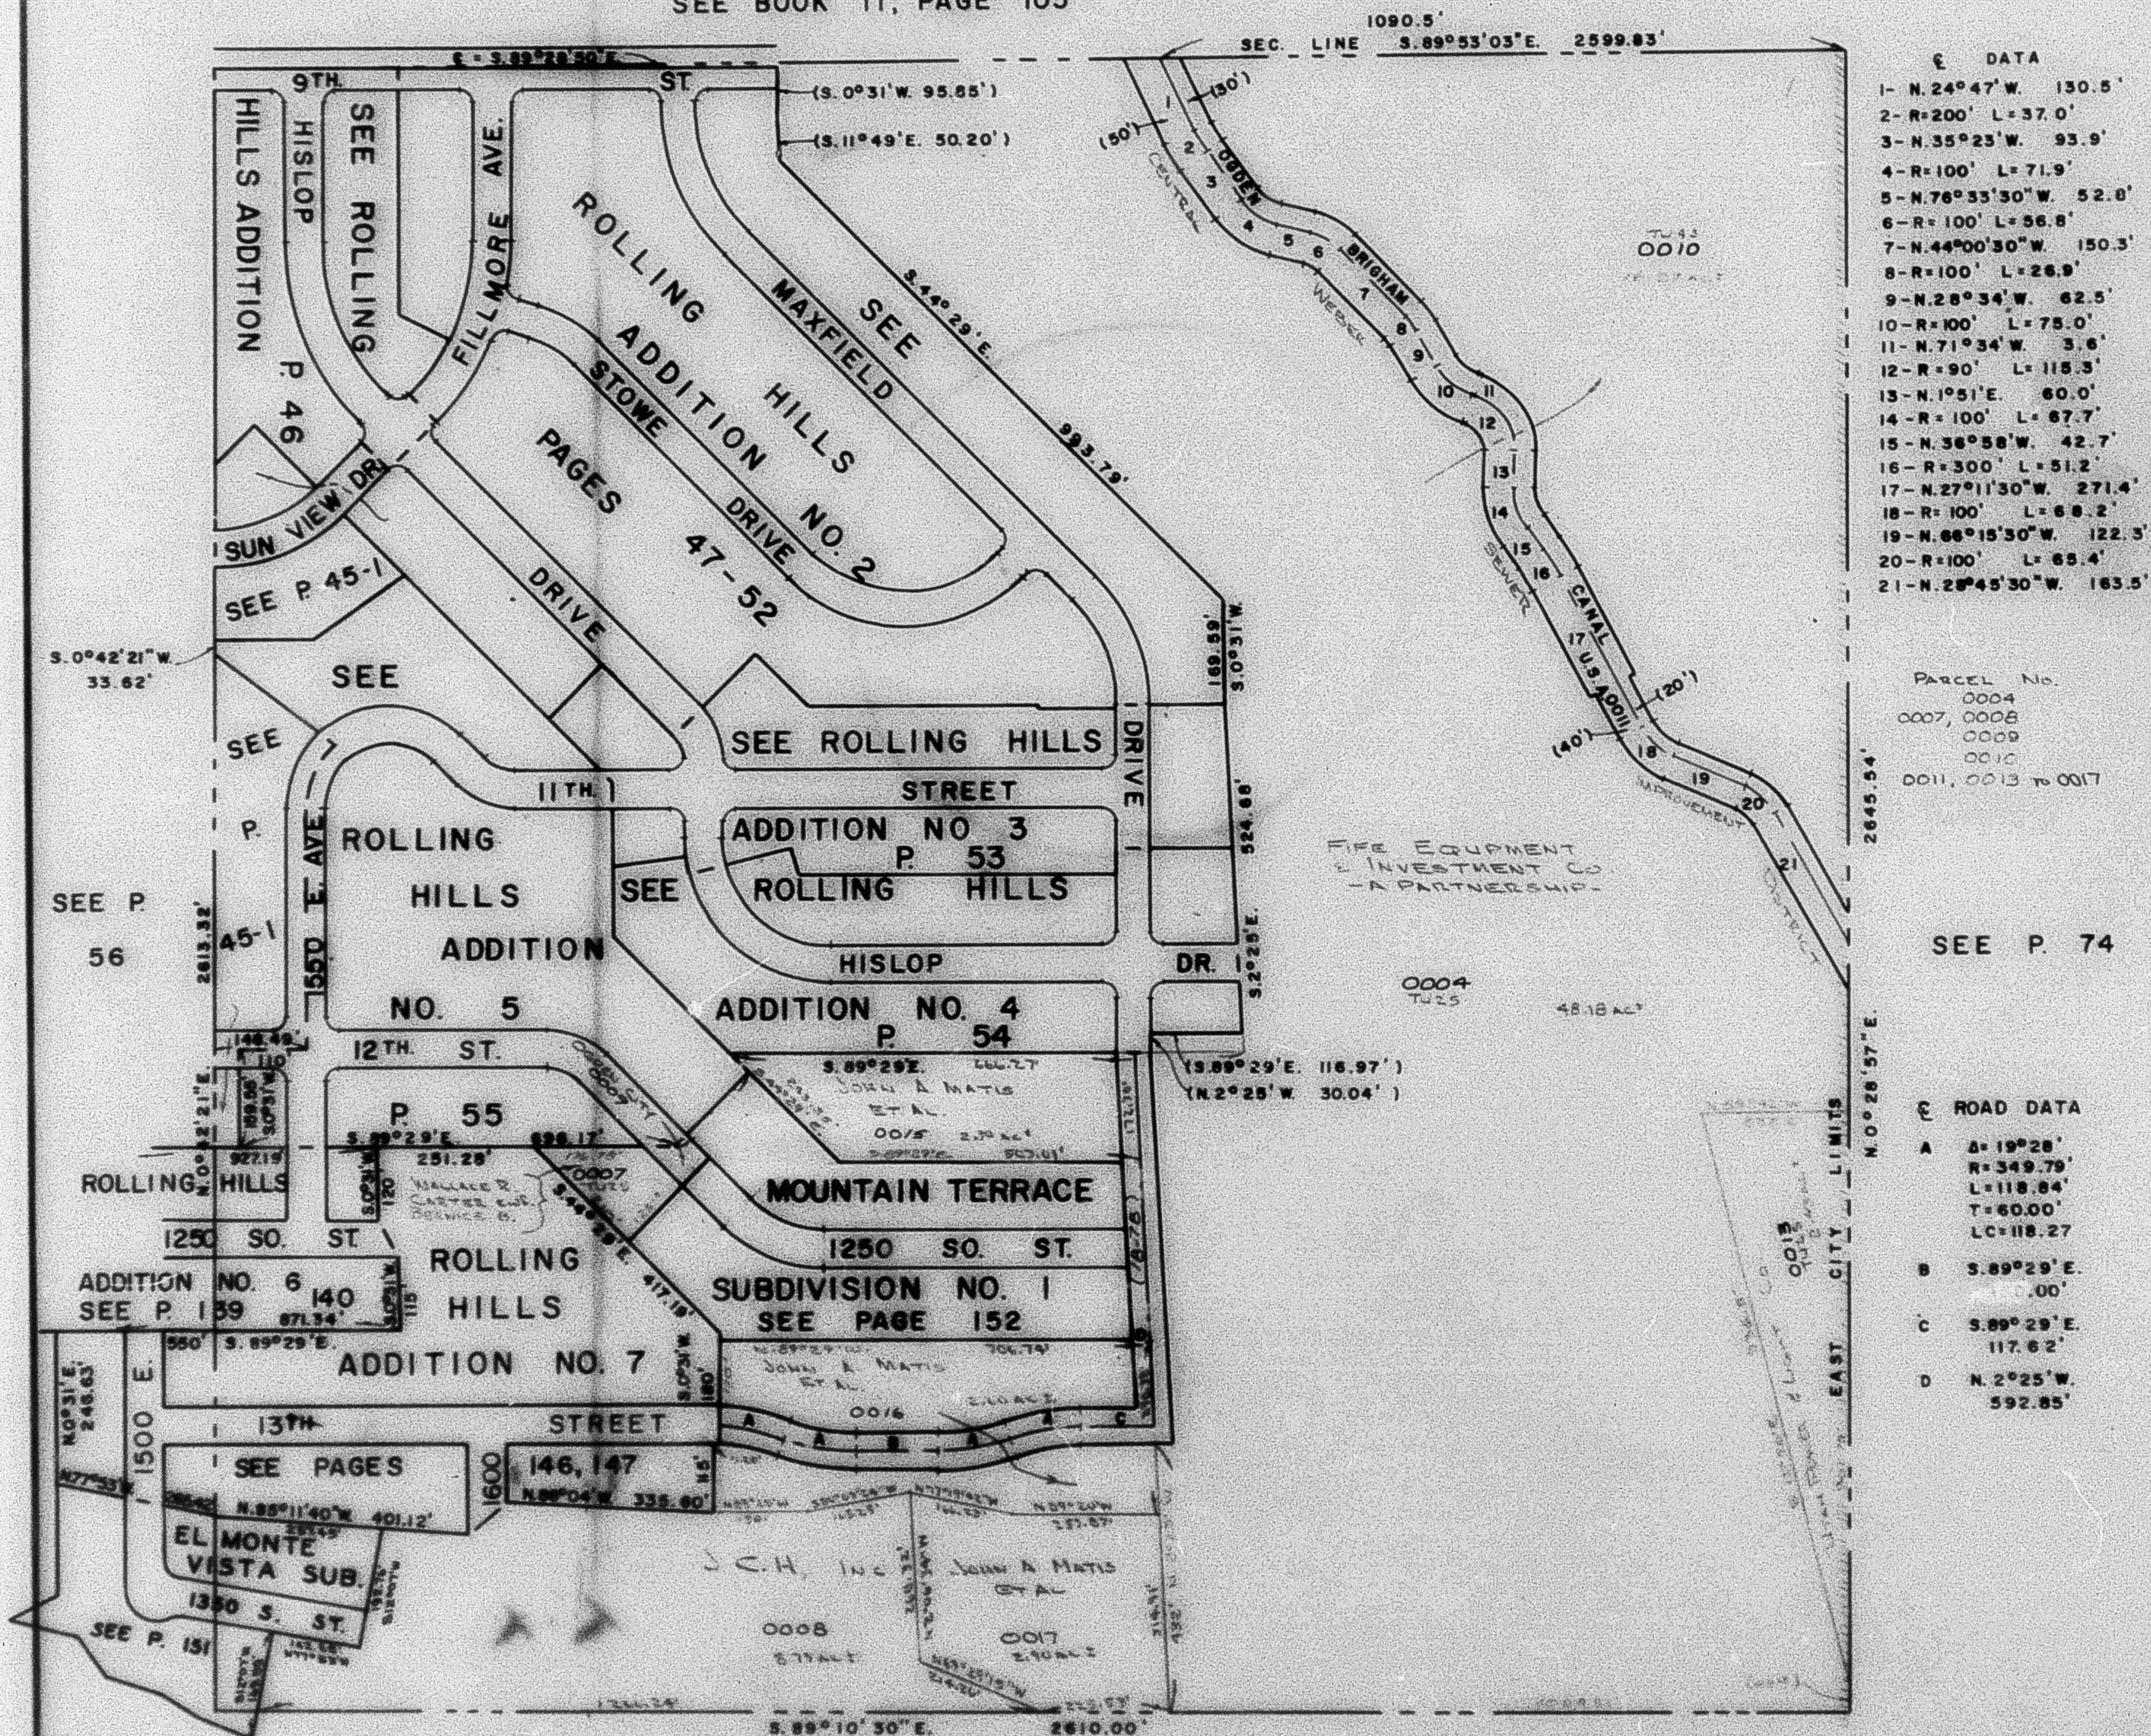

E DATA
 N. 24° 47' W. 130.5'
 R=200' L=37.0'
 N. 35° 23' W. 93.9'
 R=100' L=71.9'
 N. 76° 33' 30" W. 52.0'
 R=100' L=56.8'
 N. 44° 00' 30" W. 150.3'
 R=100' L=26.9'
 N. 28° 34' W. 62.5'
 R=100' L=75.0'
 N. 71° 34' W. 3.6'
 R=90' L=115.3'
 N. 1° 51' E. 60.0'
 R=100' L=67.7'
 N. 36° 58' W. 42.7'
 R=300' L=51.2'
 N. 27° 11' 30" W. 271.4'
 R=100' L=68.2'
 N. 66° 15' 30" W. 122.3'
 R=100' L=65.4'
 N. 29° 45' 30" W. 163.5'

PARCEL No.
0004
0007, 0008
0009
0010
0011, 0013 to 0017

SEE P. 74

ROAD DATA

A	$\Delta = 19^{\circ}28'$ $R = 349.79$ $L = 118.64'$ $T = 60.00'$ $LC = 118.27$
B	$S. 89^{\circ}29' E.$ $.00'$
C	$S. 89^{\circ}29' E.$ $117.62'$
D	$N. 2^{\circ}25' W.$ $592.85'$