

TAXING UNIT : 25,43


IN OGDEN CITY

PREFIX: 13-045

SCALE 1" = 200'

Auto Set Page 45 =

SEE BOOK 11, PAGE 105

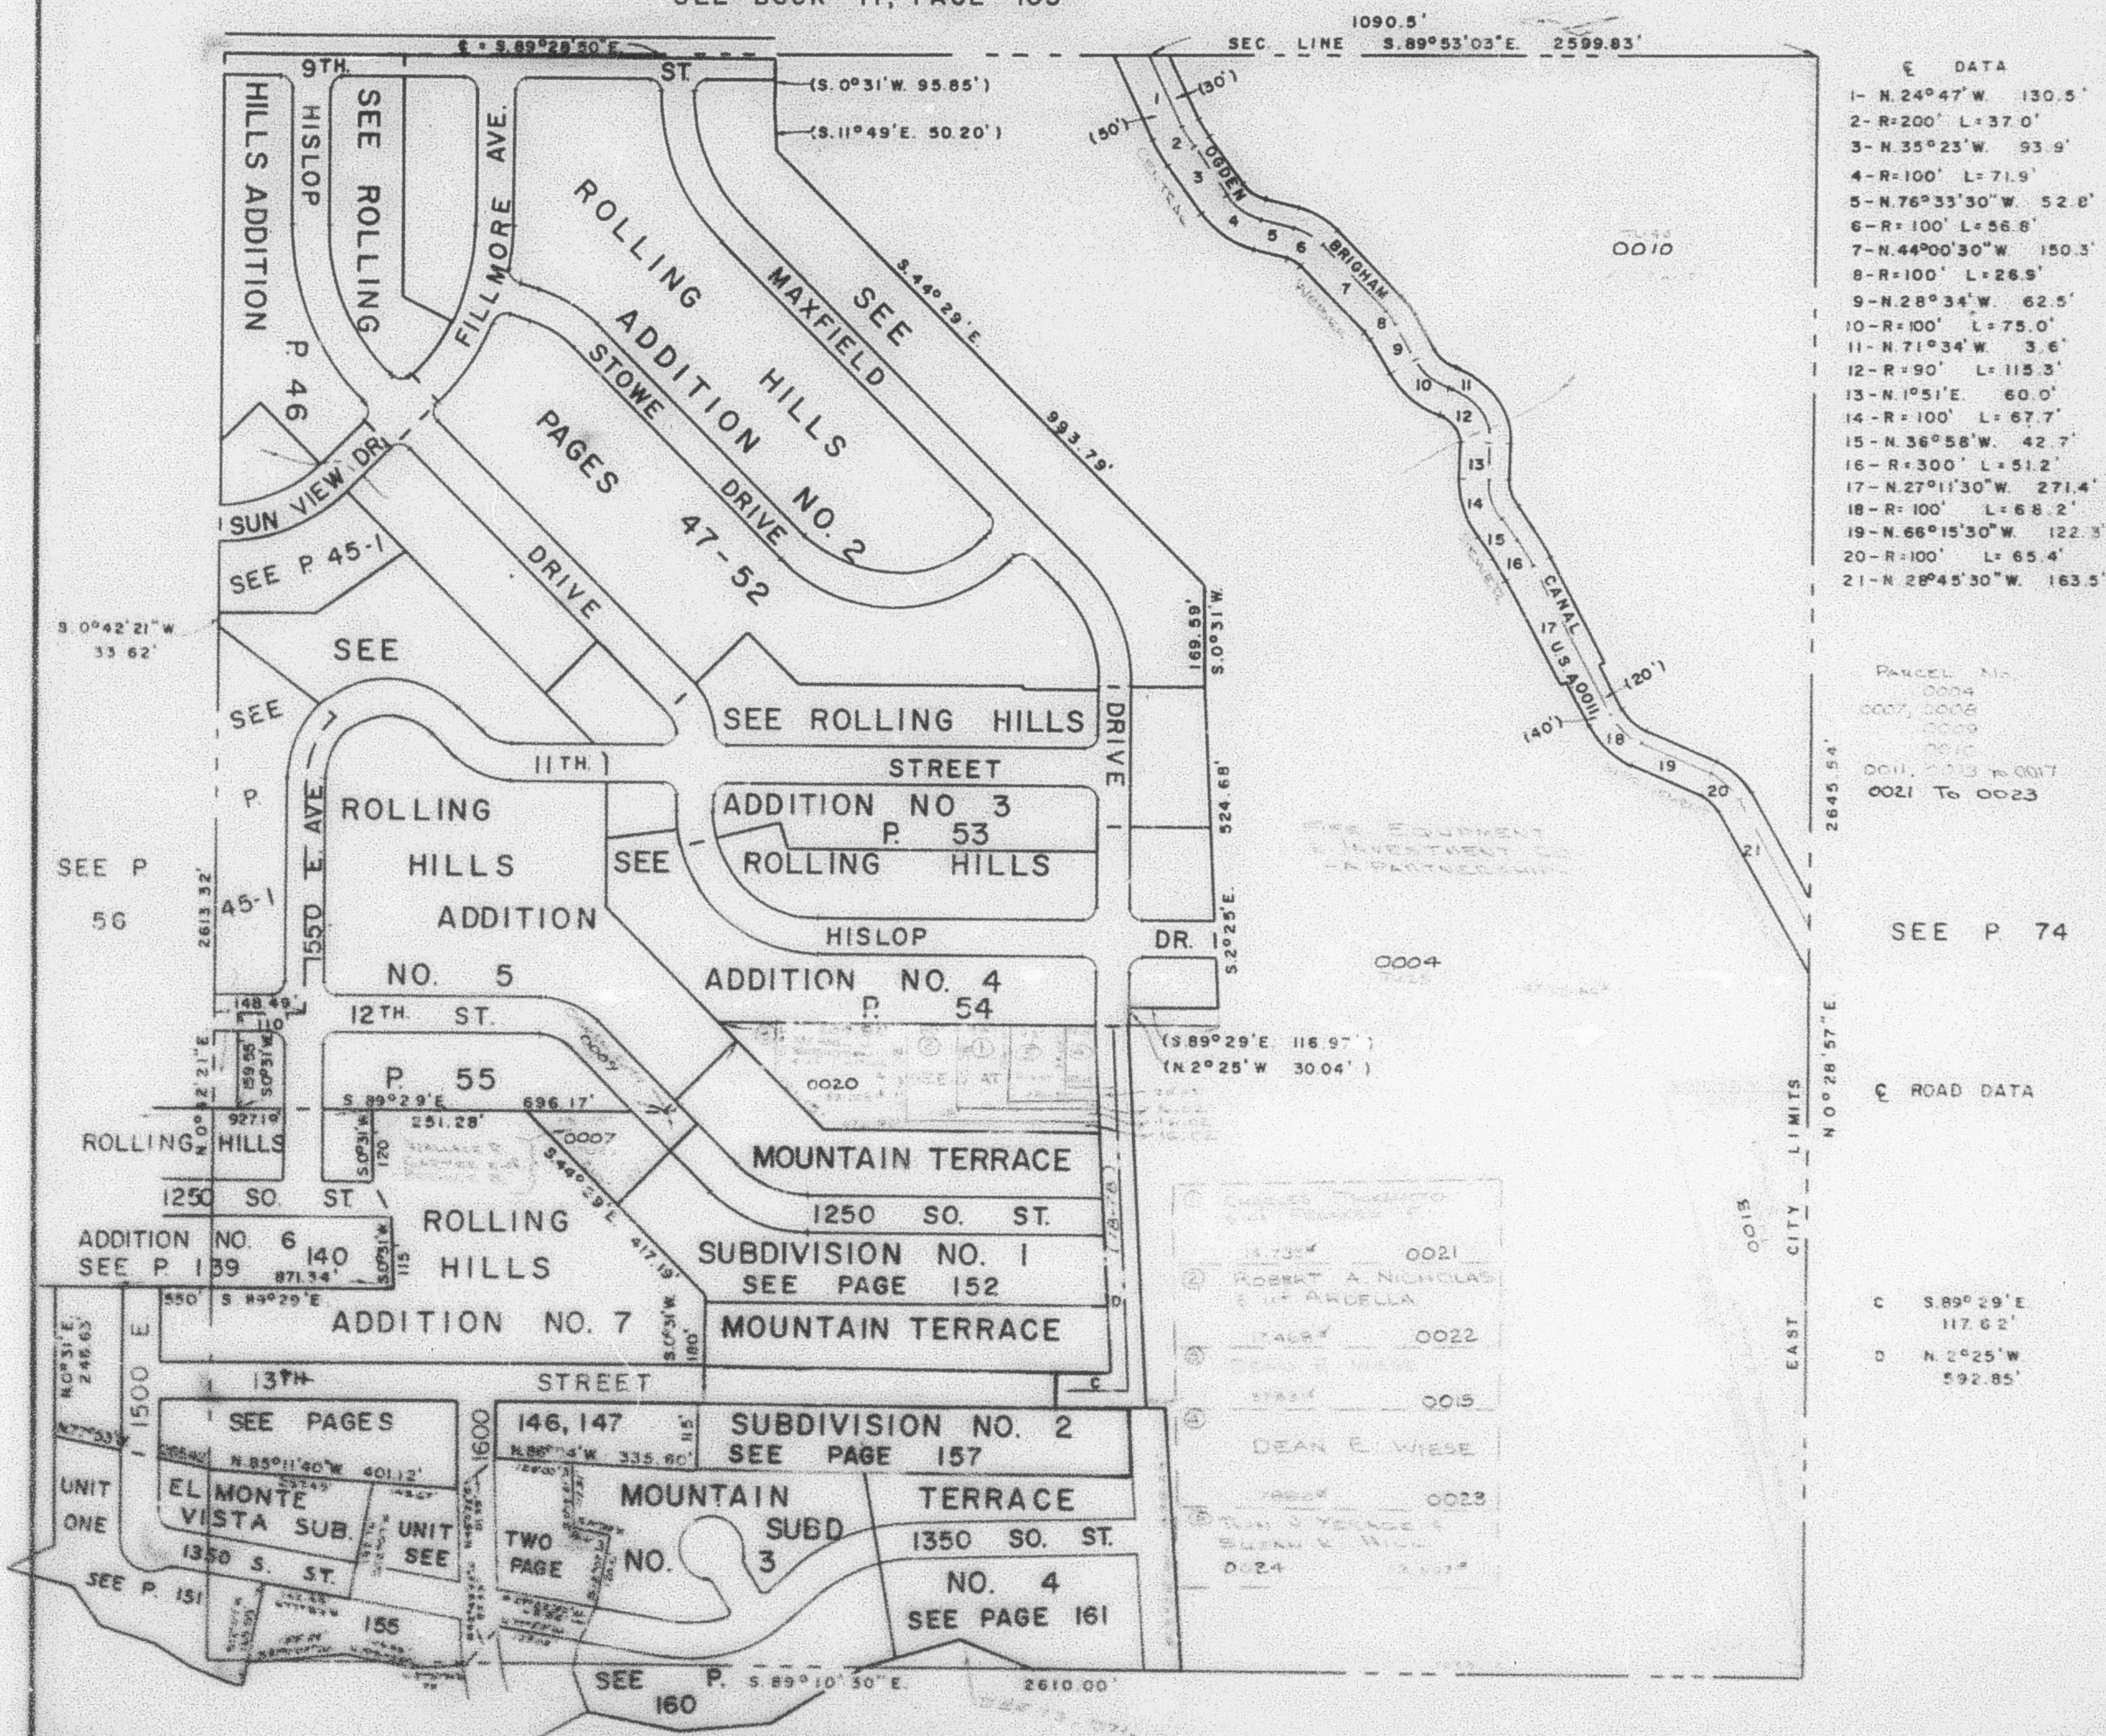

E DATA
 - N. 24° 47' W. 130.5'
 - R=200' L=37.0'
 - N. 35° 23' W. 93.9'
 - R=100' L=71.9'
 - N. 76° 33' 30" W. 52.0'
 - R=100' L=56.8'
 - N. 44° 00' 30" W. 150.3'
 - R=100' L=26.5'
 - N. 28° 34' W. 62.5'
 - R=100' L=75.0'
 - N. 71° 34' W. 3.6'
 - R=90' L=115.3'
 - N. 1° 51' E. 60.0'
 - R=100' L=67.7'
 - N. 36° 58' W. 42.7'
 - R=300' L=51.2'
 - N. 27° 11' 30" W. 271.4'
 - R=100' L=68.2'
 - N. 66° 15' 30" W. 122.3'
 - R=100' L=65.4'
 - N. 28° 45' 30" W. 163.5'

Parcel No.
0004
0007, 0008
0009
0010
0011, 0013 to 0017
0021 To 0023

SEE P. 74

C ROAD DATA

C S. 89° 29' E
117.62'

D N. 2° 25' W
592.85'

W.F.J. 8-71