

N.E. 1/4

45

SECTION 22, T.6 N., R.1 W., S.L.B. 8 M.

TAXING UNIT 25.43


IN OGDEN CITY

PREFIX 13-045

SCALE 1" = 200'

ALSO SEE PAGE 45-1

SEE BOOK 11, PAGE 105

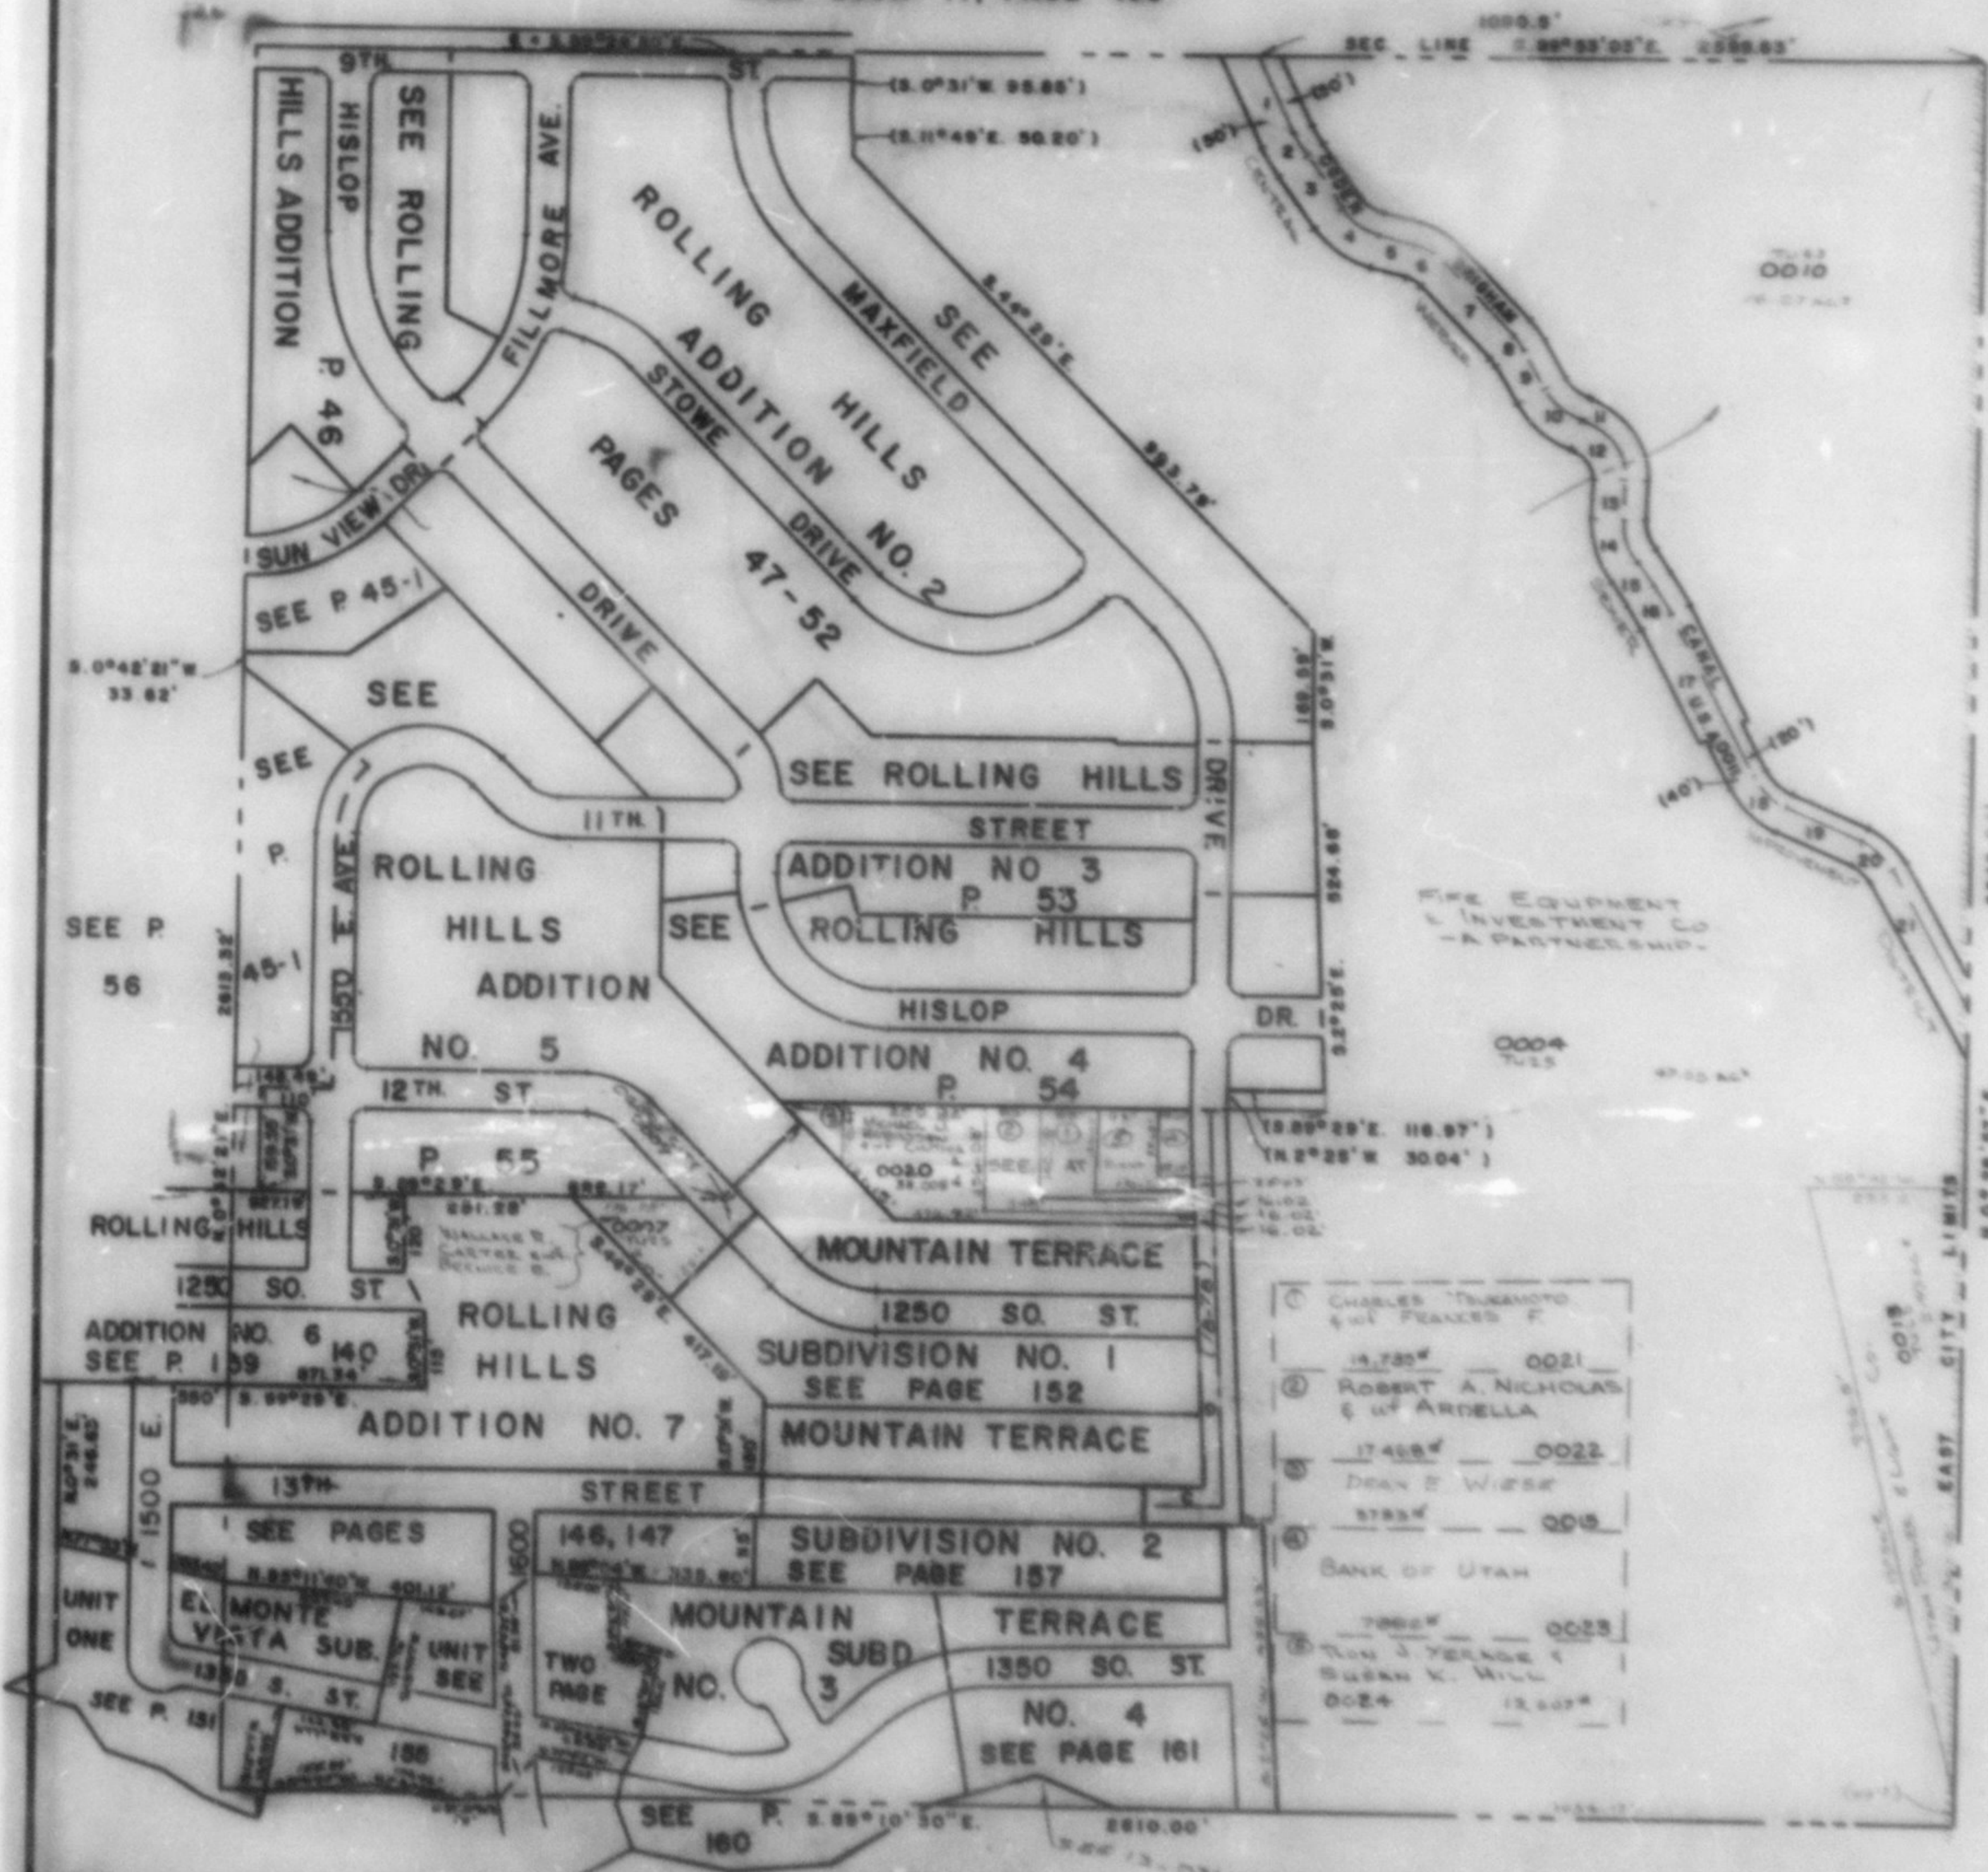

DATA

1-	N. 24° 47' W.	130.5'
2-	S. 20° 0' L.	37.0'
3-	S. 35° 23' W.	92.5'
4-	S. 100° L.	71.5'
5-	N. 76° 35' 30" W.	52.5'
6-	S. 100° L.	56.5'
7-	N. 44° 00' 30" W.	150.3'
8-	S. 100° L.	25.5'
9-	S. 25° 34' W.	62.5'
10-	S. 100° L.	75.0'
11-	N. 71° 34' W.	3.5'
12-	S. 90° L.	115.5'
13-	N. 1° 51' E.	50.0'
14-	S. 100° L.	67.7'
15-	N. 35° 55' W.	42.7'
16-	S. 100° L.	51.5'
17-	N. 27° 11' 30" W.	271.6'
18-	S. 100° L.	62.5'
19-	S. 35° 15' 30" W.	192.5'
20-	S. 100° L.	55.5'
21-	N. 20° 45' 30" W.	155.5'

PACEL No.

0004
0007, 0008
0009
0010
0011, 0013 & 0017
0021 To 0023

SEE P. 74

ROAD DATA

C	S. 89° 25' E.	117.62'
D	N. 1° 25' W.	592.95'

1	CHARLES THURMONT & W. PEANER F.	0021
2	ROBERT A. NICHOLAS & W. ARDELLA	0022
3	DEAN E. WISSE	0023
4	BANK OF UTAH	0024
5	THOMAS J. YERGEN & SUSAN K. WILL	0025