

N. E. 1/4

45

SECTION 22, T.6 N., R.1 W., S.L.B. & M.

TAXING UNIT 25.43


IN OGDEN CITY

PREFIX 13-045

SCALE 1" = 200'

ALSO SEE PAGE 45-1

SEE BOOK 11, PAGE 105

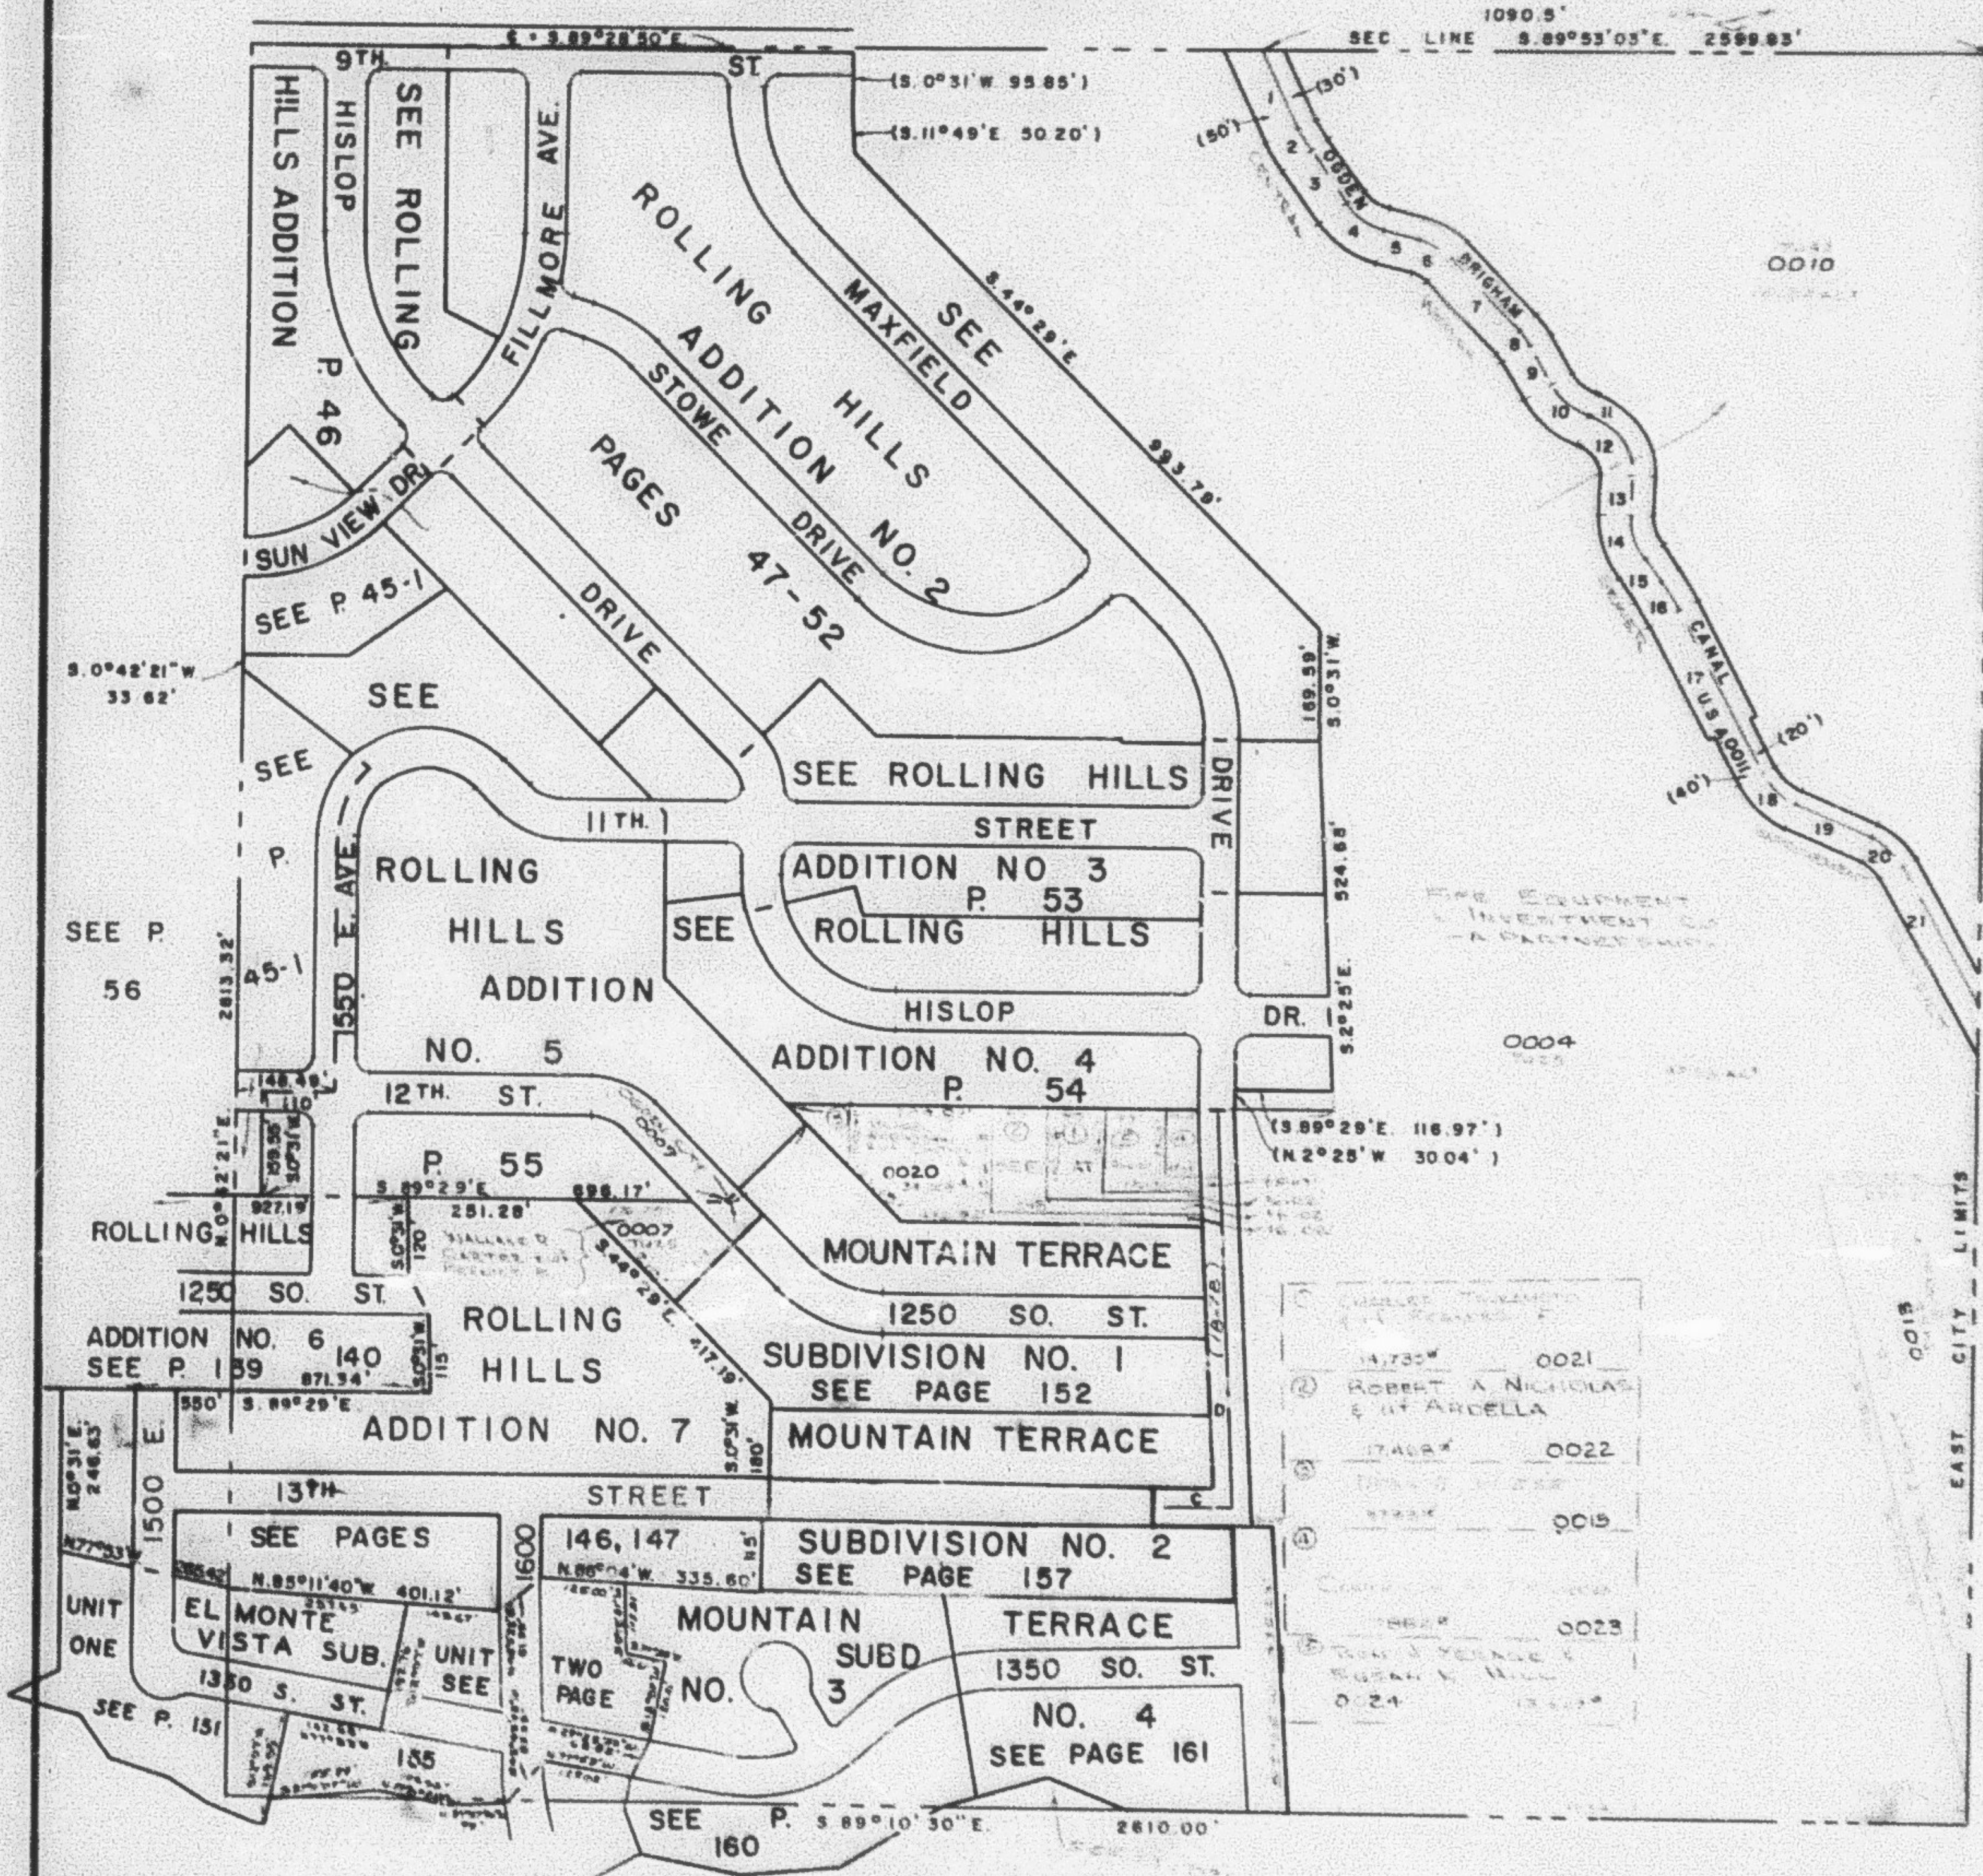

E DATA	
1-	N. 24° 47' W. 130.5'
2-	R. 200' L. 37.0'
3-	N. 35° 23' W. 95.9'
4-	R. 100' L. 71.3'
5-	N. 76° 33' 50\" W. 52.0'
6-	R. 100' L. 56.8'
7-	N. 44° 00' 30\" W. 150.3'
8-	R. 100' L. 26.3'
9-	N. 28° 34' W. 82.5'
10-	R. 100' L. 75.0'
11-	N. 71° 34' W. 5.6'
12-	R. 90' L. 115.3'
13-	N. 1° 31' E. 60.0'
14-	R. 100' L. 67.7'
15-	N. 36° 56' W. 42.7'
16-	R. 300' L. 51.2'
17-	N. 27° 11' 30\" W. 271.4'
18-	R. 100' L. 88.2'
19-	N. 66° 15' 30\" W. 122.3'
20-	R. 100' L. 85.4'
21-	N. 28° 45' 30\" W. 183.5'

Parcel No.
0004
0007, 0008
0005
0010
0011, 0013 to 0017
0021 To 0023

SEE P. 74

E ROAD DATA

C 3.89° 29' E
117.62'
D N. 2° 25' W.
592.85'

1	14,730'	0021
2	ROBERT A. NICHOLAS & UT ARCELLA	
3	17,400'	0022
4	17,400'	0023
5	17,400'	0024