

N. E. 1/4

45

SECTION 22, T.6 N., R.1 W., S.L.B. & M.

TAXING UNIT 25, 43


IN OGDEN CITY

PREFIX 13-045

SCALE 1" = 200'

ALSO SEE PAGE 45-1

SEE BOOK 11, PAGE 105

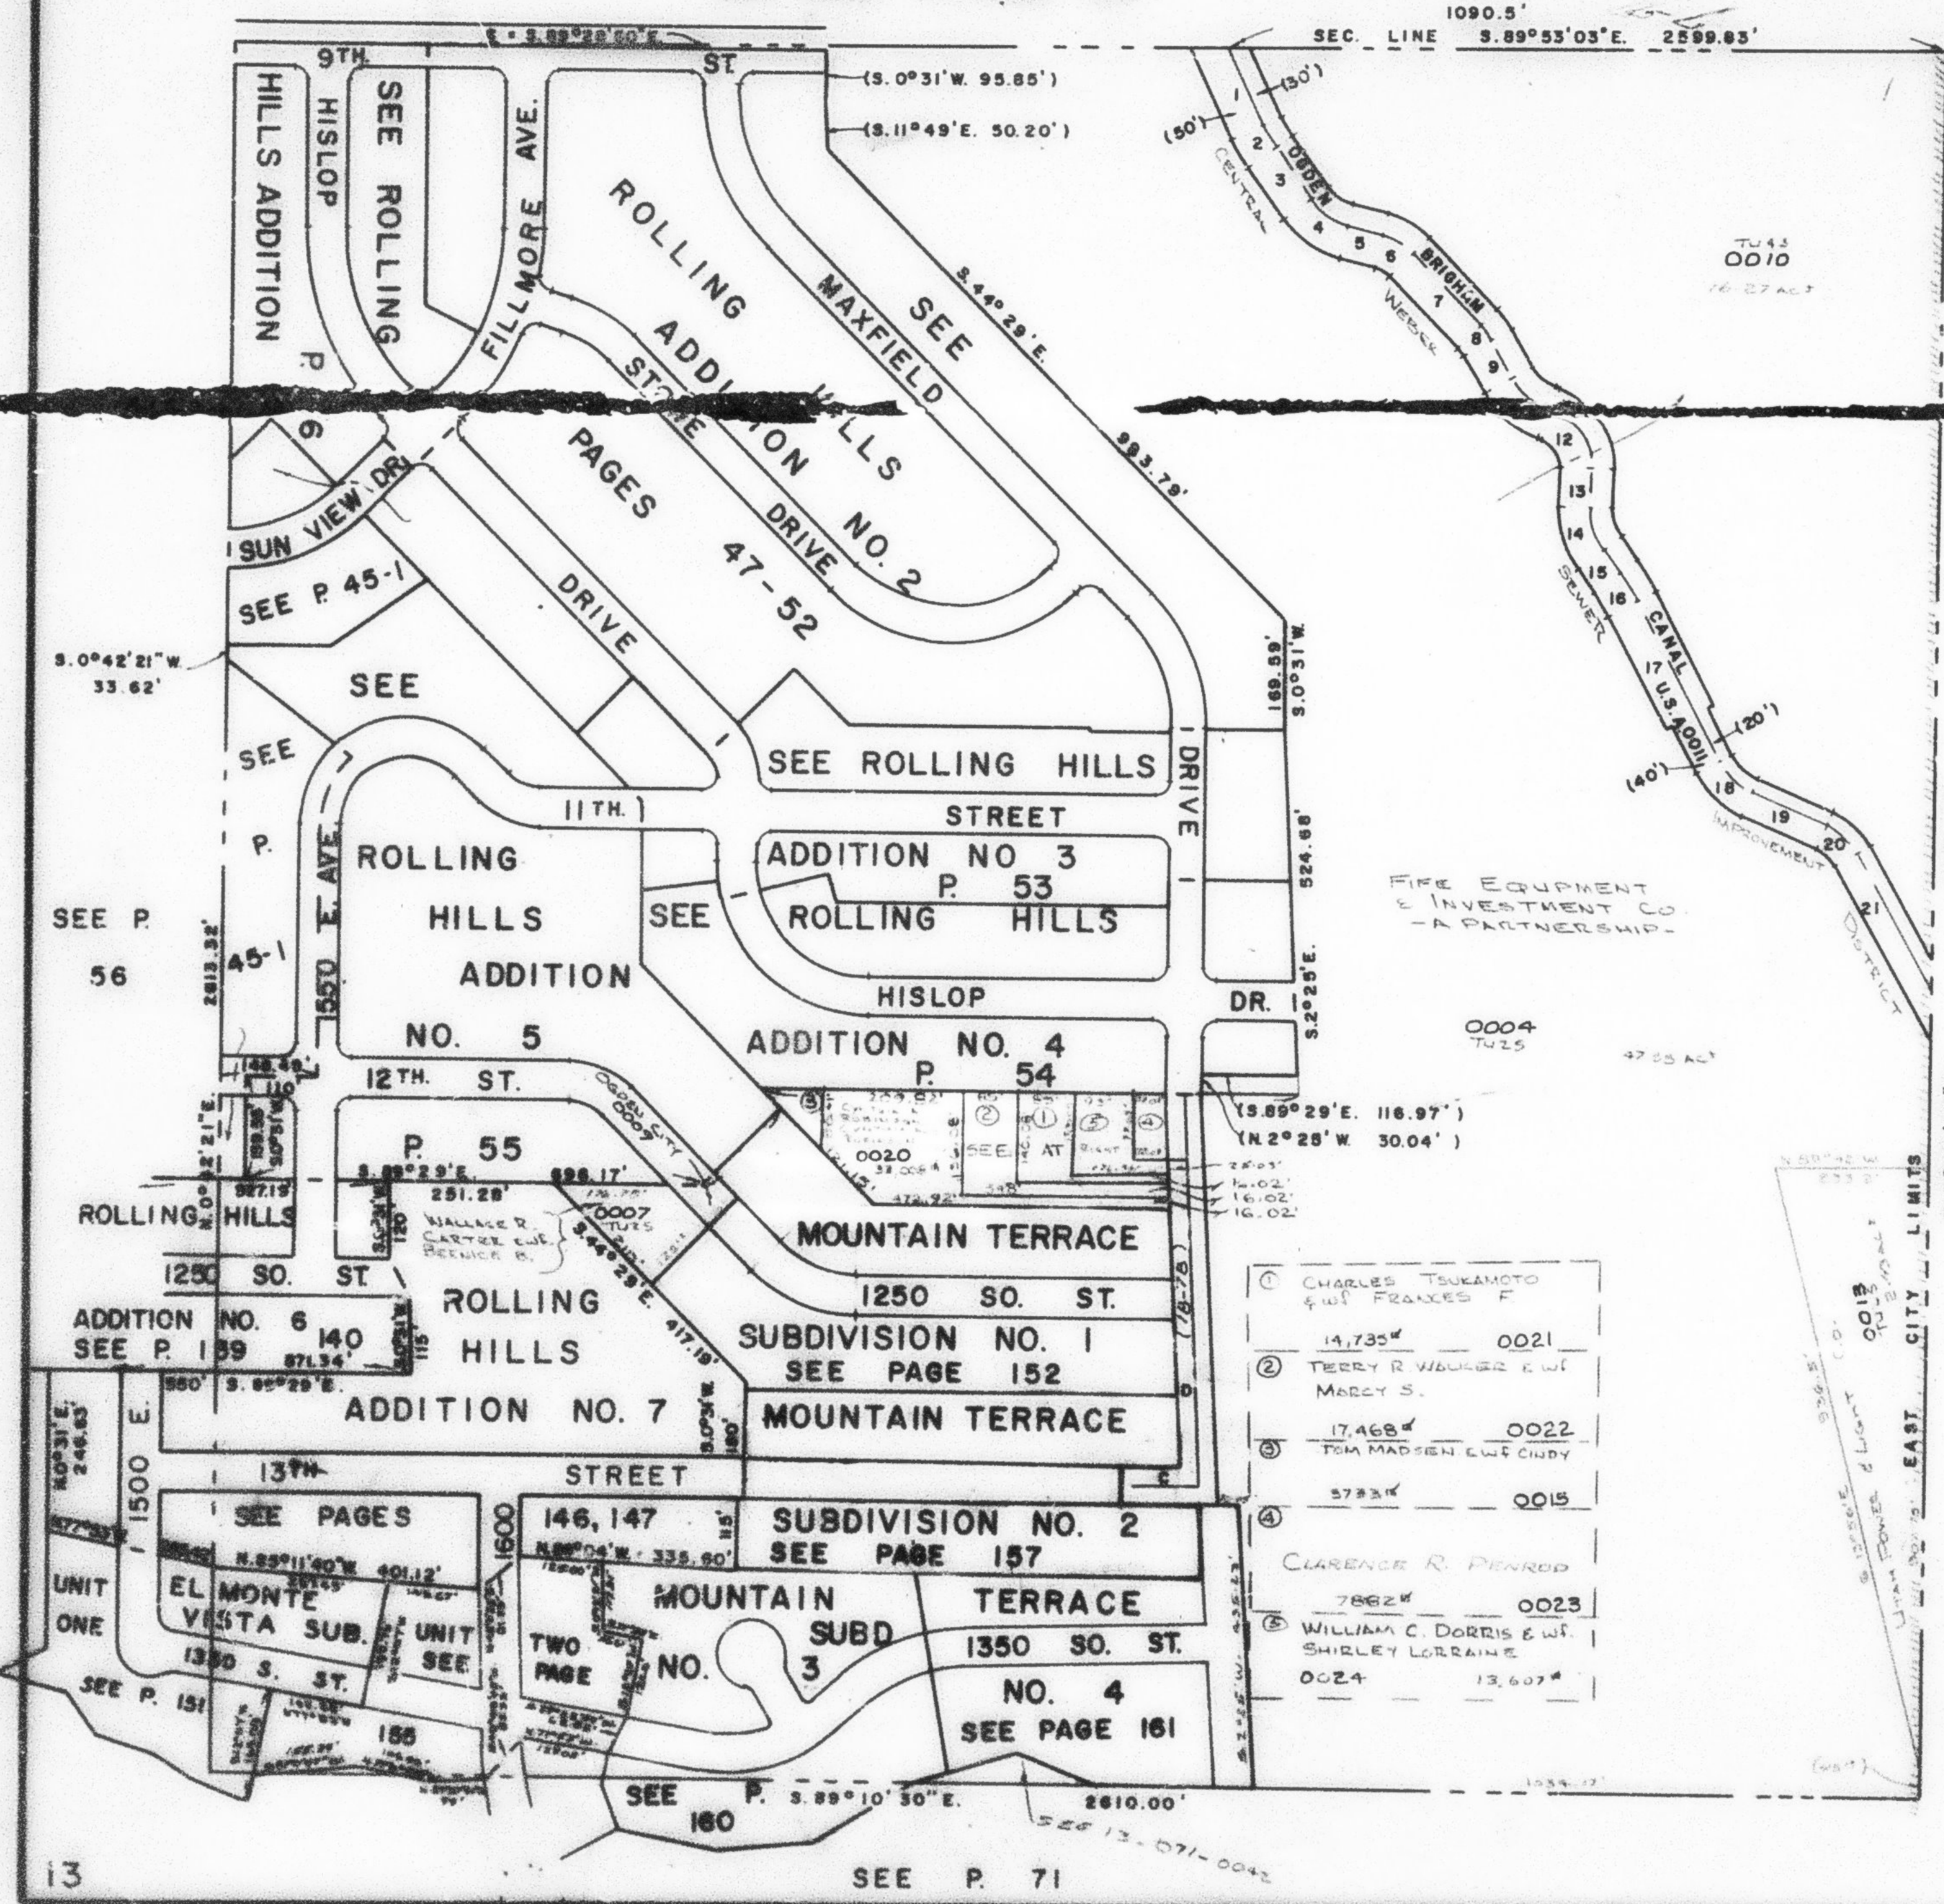

E DATA	
1-	N. 24° 47' W. 130.6'
2-	R. 200' L. 37.0'
3-	N. 35° 23' W. 93.9'
4-	R. 100' L. 71.9'
5-	N. 76° 33' 30" W. 52.0'
6-	R. 100' L. 56.8'
7-	N. 44° 00' 30" W. 150.3'
8-	R. 100' L. 26.9'
9-	N. 28° 34' W. 62.5'
10-	R. 100' L. 78.0'
11-	N. 71° 34' W. 3.6'
12-	R. 90' L. 115.3'
14-	R. 100' L. 67.7'
15-	N. 36° 58' W. 42.7'
16-	R. 300' L. 51.2'
17-	N. 27° 11' 30" W. 271.4'
18-	R. 100' L. 68.2'
19-	N. 66° 15' 30" W. 122.3'
20-	R. 100' L. 68.4'
21-	N. 26° 45' 30" W. 163.5'

PARCEL No.
0004
0007, 0008
0009
0010
0011, 0013 TO 0017
0021 TO 0023

SEE P. 74

E ROAD DATA

C S. 89° 29' E.
117.62'
D N. 2° 25' W.
592.85'

①	CHARLES TSUKAMOTO & FRANCES F.	0021
②	TERRY R. WILBUR & MARY S.	0022
③	TOM MADSEN & CINDY	0015
④	CLARENCE R. PENROD	0023
⑤	WILLIAM C. DORRIS & SHIRLEY LORRAINE	0024