

N. E. 1/4

45

SECTION 22, T.6 N., R.1 W., S.L.B. & M.

TAXING UNIT: 25, 43


IN OGDEN CITY

PREFIX: 13-045

SCALE 1" = 200'

ALSO SEE PAGE 45-1

SEE BOOK 11, PAGE 105

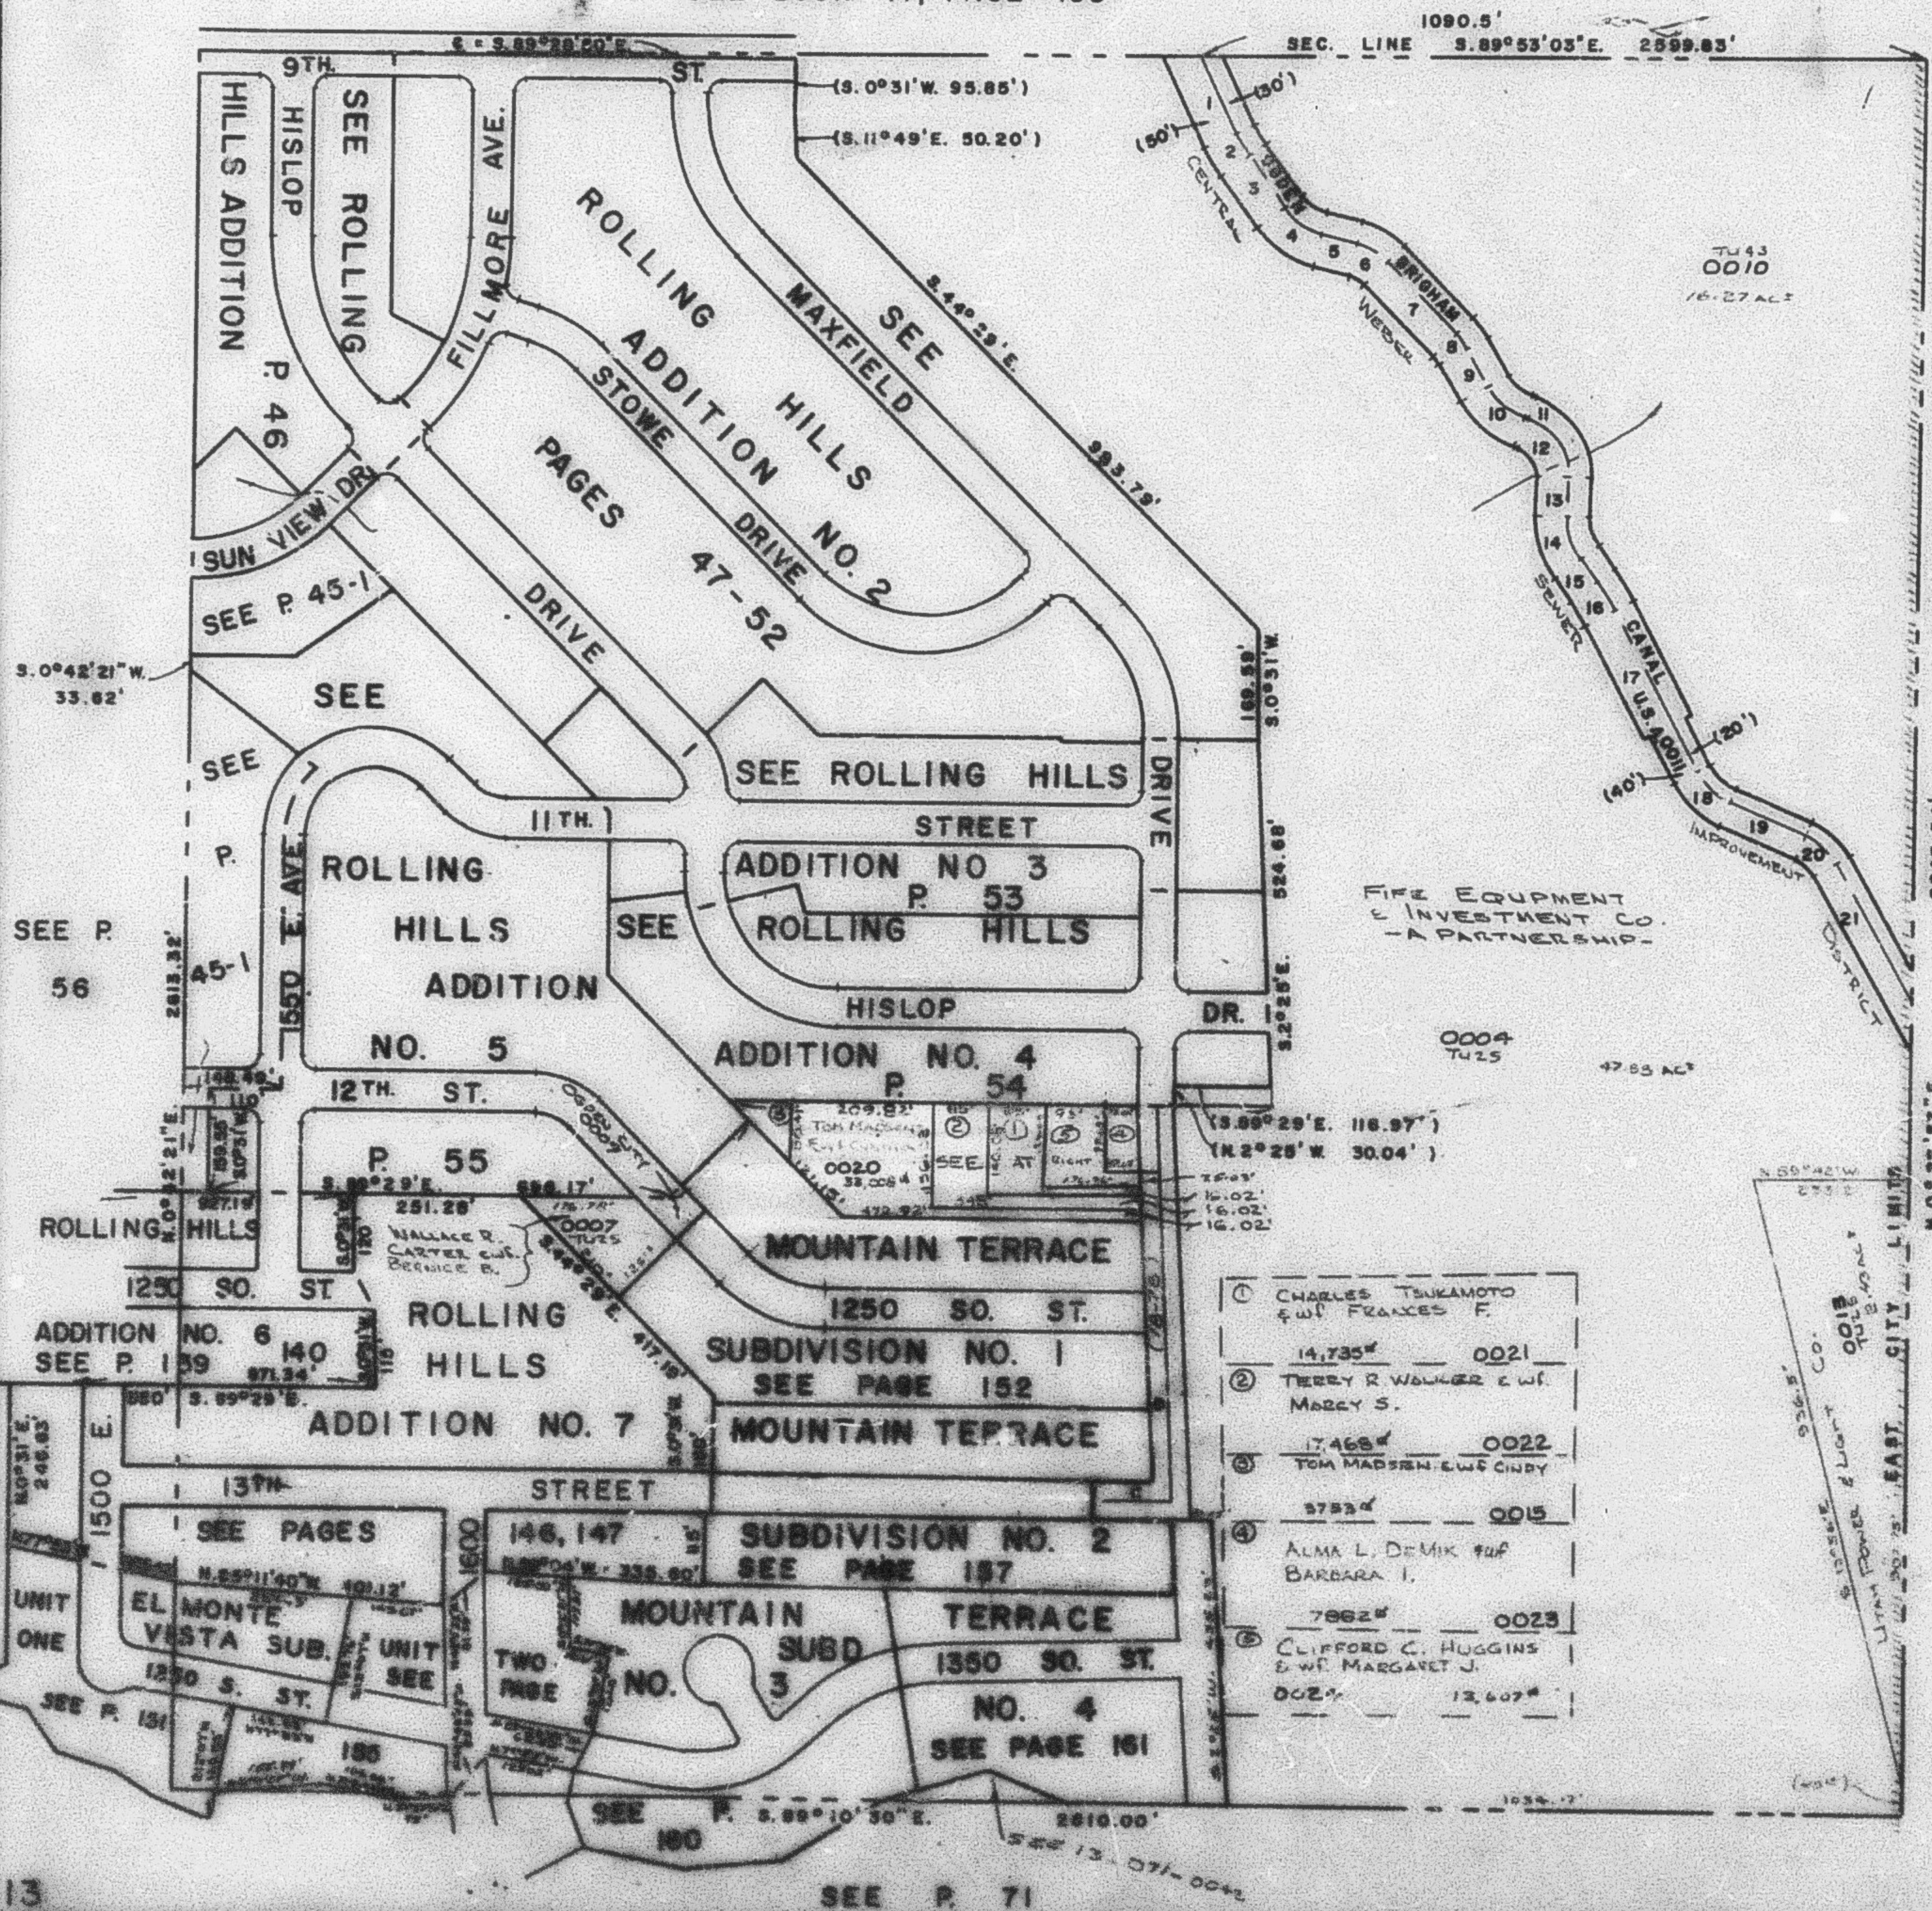

DATA

1-	N. 24° 47' W.	130.5'
2-	R=200' L=37.0'	
3-	N. 35° 23' W.	93.9'
4-	R=100' L=71.9'	
5-	N. 76° 33' 30" W.	52.8'
6-	R=100' L=56.8'	
7-	N. 44° 00' 30" W.	150.3'
8-	R=100' L=26.9'	
9-	N. 28° 34' W.	62.5'
10-	R=100' L=75.0'	
11-	N. 71° 34' W.	3.6'
12-	R=90' L=118.3'	
13-	N. 1° 51' E.	60.0'
14-	R=100' L=67.7'	
15-	N. 36° 58' W.	42.7'
16-	R=300' L=81.2'	
17-	N. 27° 11' 30" W.	271.6'
18-	R=100' L=68.2'	
19-	N. 66° 15' 30" W.	122.5'
20-	R=100' L=65.4'	
21-	N. 26° 45' 30" W.	168.3'

PARCEL No.
0004
0007, 0008
0009
0010
0011, 0013 to 0017
0021 to 0023

SEE P. 74

ROAD DATA

C 3.89° 29' E.
117.62'
D N. 2° 25' W.
592.85'

①	CHARLES TSUKAMOTO & WIFE FRANCES F.	14,735#	0021
②	TERRY R. WALKER & WIFE MARGY S.	17,468#	0022
③	TOM MADSEN & WIFE CINDY	37,524#	0015
④	ALMA L. DEMIK & WIFE BARBARA I.	78,622#	0023
⑤	CLIFFORD C. HUGGINS & WIFE MARGARET J.	13,607#	0024