

N.E. 1/4

45

SECTION 22, T.6N.,R.1W., S.L.B. &M.

TAXING UNIT 25.43


IN OGDEN CITY

PREFIX 13-045

SCALE 1" = 200'

Also SEE PAGE 45-1

SEE BOOK 11, PAGE 105

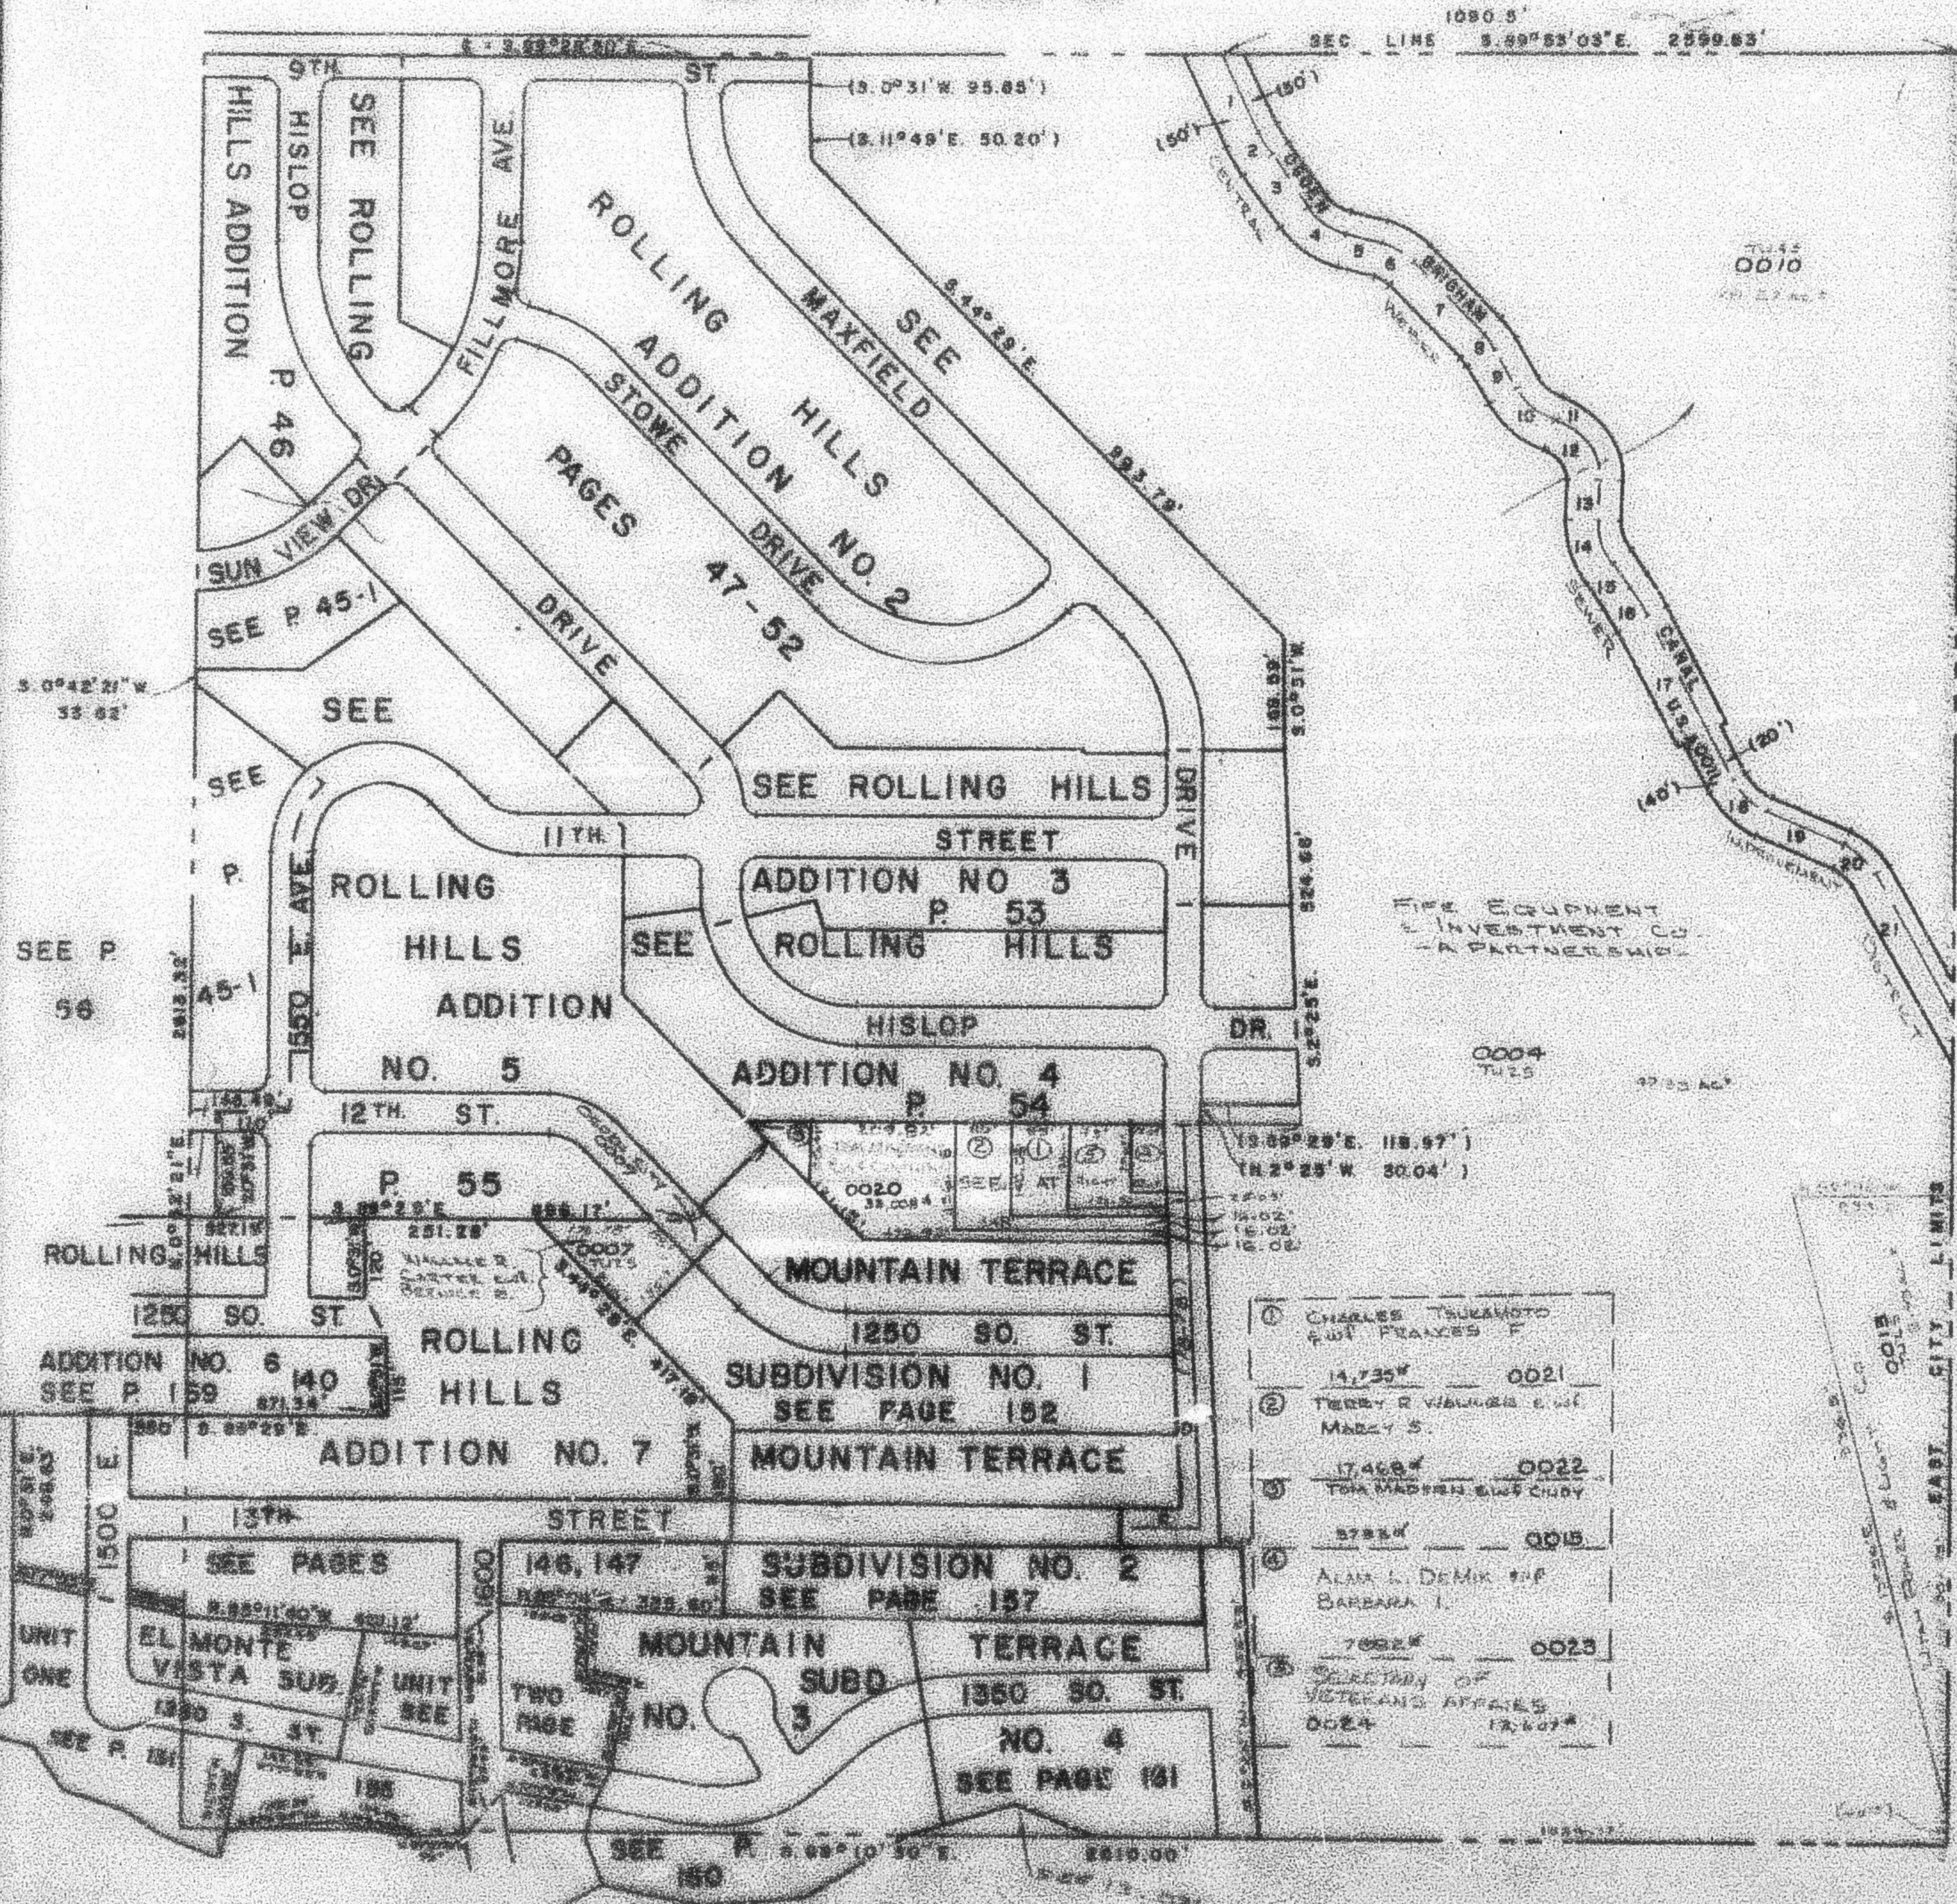

DATA

1-	N. 24° 47' W.	120.5'
2-	N. 200' L. 37.0'	
3-	N. 38° 23' W.	93.9'
4-	N. 100' L. 71.9'	
5-	N. 78° 33' 30" W.	52.5'
6-	N. 100' L. 34.8'	
7-	N. 44° 00' 30" W.	150.3'
8-	N. 100' L. 28.5'	
9-	N. 25° 34' W.	42.5'
10-	N. 100' L. 75.0'	
11-	N. 71° 34' W.	5.9'
12-	N. 90' L. 112.5'	
13-	N. 1° 51' E.	80.0'
14-	N. 100' L. 87.7'	
15-	N. 38° 23' W.	42.7'
16-	N. 100' L. 51.3'	
17-	N. 27° 11' 30" W.	271.3'
18-	N. 100' L. 55.5'	
19-	N. 68° 15' 30" W.	152.7'
20-	N. 100' L. 45.4'	
21-	N. 25° 45' 30" W.	150.5'

Parcel No.
0004
0007, 0008
0009
0010
0011, 0013 to 0017
0021 to 0023

SEE P. 74

ROAD DATA

C. S. 89° 25' E.
117.65'
D. N. 2° 25' W.
202.85'

①	CHARLES TAKAMOTO & FRANCES F.	14,735' 0021
②	TERRY R. VILLAGES & MARY S.	17,400' 0022
③	TOM MADSEN & SUE CHRY	5732' 0015
④	ALAN L. DEMIK & BARBARA I.	7082' 0023
⑤	SECRETARY OF VETERANS AFFAIRS	0024 12,607'