


PART OF N.E. 1/4 OF SECTION 22, T.6N., R.1W., S.L.B. & M.
ROLLING HILLS ADDITION

IN OGDEN CITY

SCALE 1" = 50'

TAXING UNIT: 25

SEE BOOK 11, PAGE 105

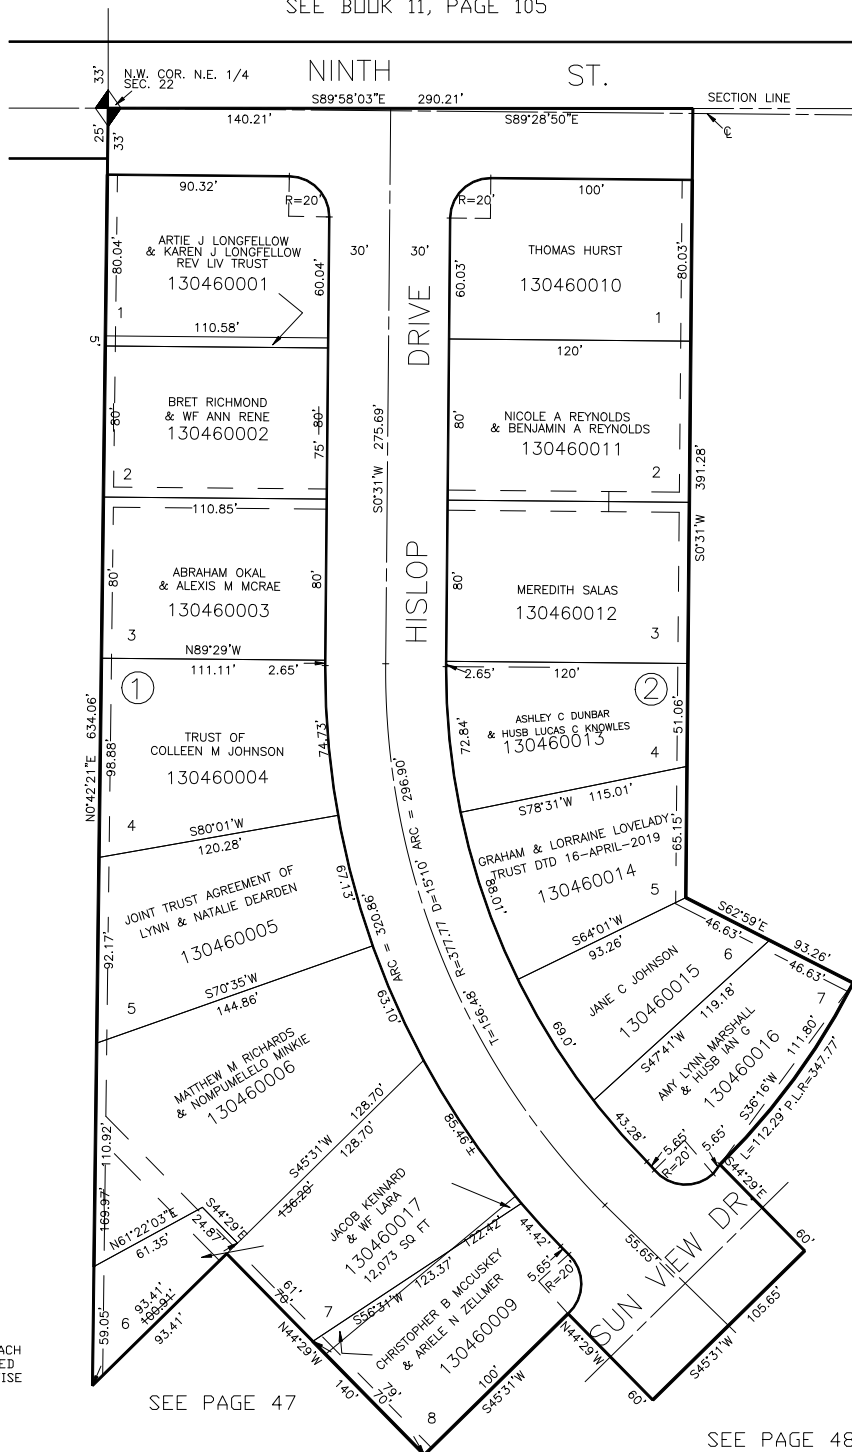

SEE PAGE 56

SEE PAGE 47

5' UTILITY & DRAINAGE EASEMENTS EACH
 SIDE OF PROPERTY LINES AS INDICATED
 BY DASHED LINES EXCEPT AS OTHERWISE
 SHOWN.

SEE PAGE 47

SEE PAGE 48

FOR COMPLETE ENG DATA SEE
 ORIGINAL DEDICATION PLAT IN
 BOOK 10, PAGE 36 OF RECORDS.

FOR TAX PURPOSES ONLY

XXX XX -97