

N.W. Cor. N.E. 1/4
Sec. 22, T.6 N., R.1 W.

9TH ST.

SECTION LINE S 89°53'03"E.
S 89°28'50"E. 150'

PART OF N.E. 1/4 OF SECTION 22, T.6 N., R.1 W., S.L.B. & M. ROLLING HILLS ADDITION NO. 2

IN OGDEN CITY


SCALE: 1" = 50'

CENTRAL WEBER SEWER
IMPROVEMENT DISTRICT

TAXING UNIT 25

BLOCKS 1 & 2

PREFIX 13-047

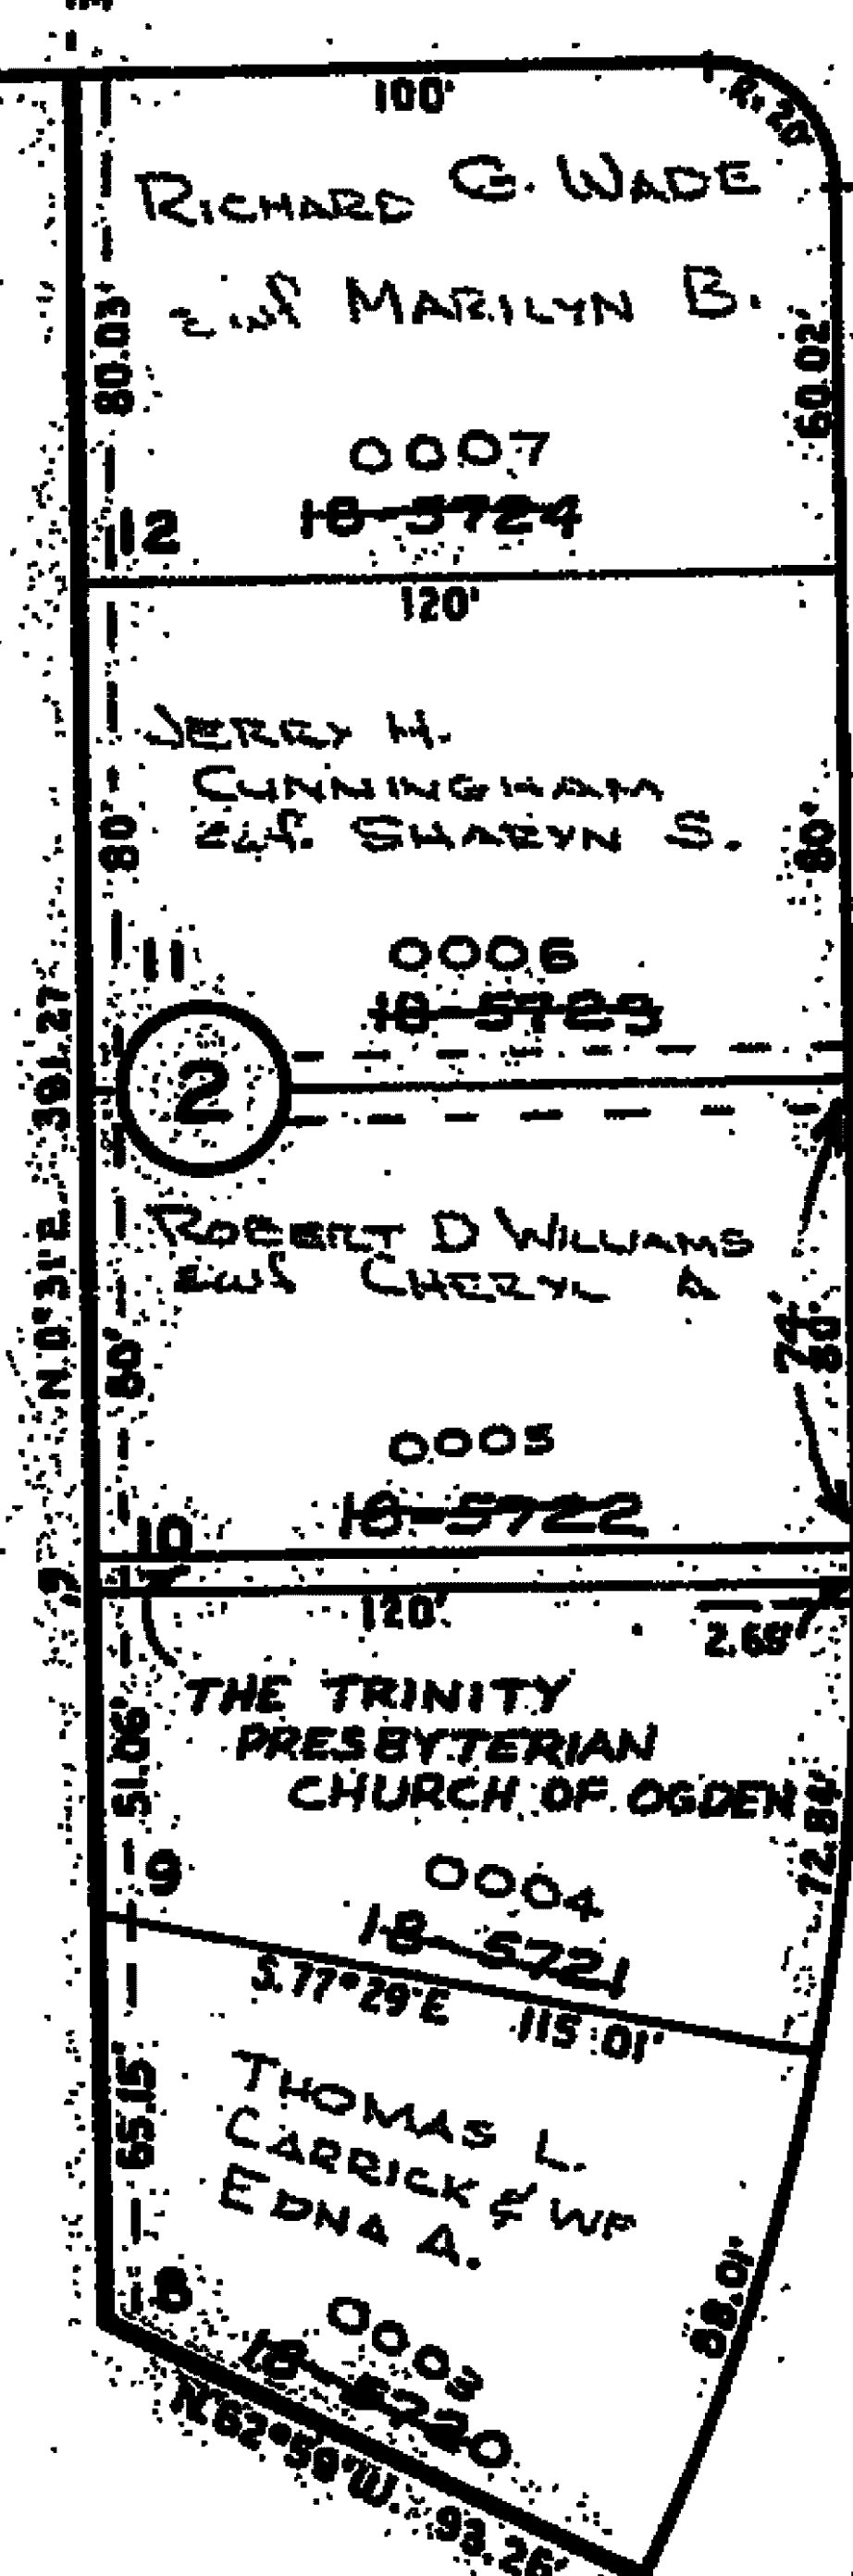

FILLMORE AVE.

STOWE

SEE P. 46

HISLOP

DRIVE

SUN VIEW DR.

NOTE:
FOR COMPLETE ENGINEERING DATA,
SEE ORIGINAL PLAT BOOK 10, PAGE 55