

N.W. COR. N.E. 1/4
Sec. 22, T.6N., R.1W

9TH

ST.

SECTION LINE S. 89° 53' 03" E.
S. 89° 28' 50" E. 150'

PART OF N.E. 1/4 OF SECTION 22, T.6N., R.1W., S.L.B. & M. ROLLING HILLS ADDITION NO. 2

IN OGDEN CITY


SCALE: 1" = 50'

CENTRAL WEBER SEWER
IMPROVEMENT DISTRICT

TAXING UNIT: 25

BLOCKS 1 & 2


PREFIX: 13-047

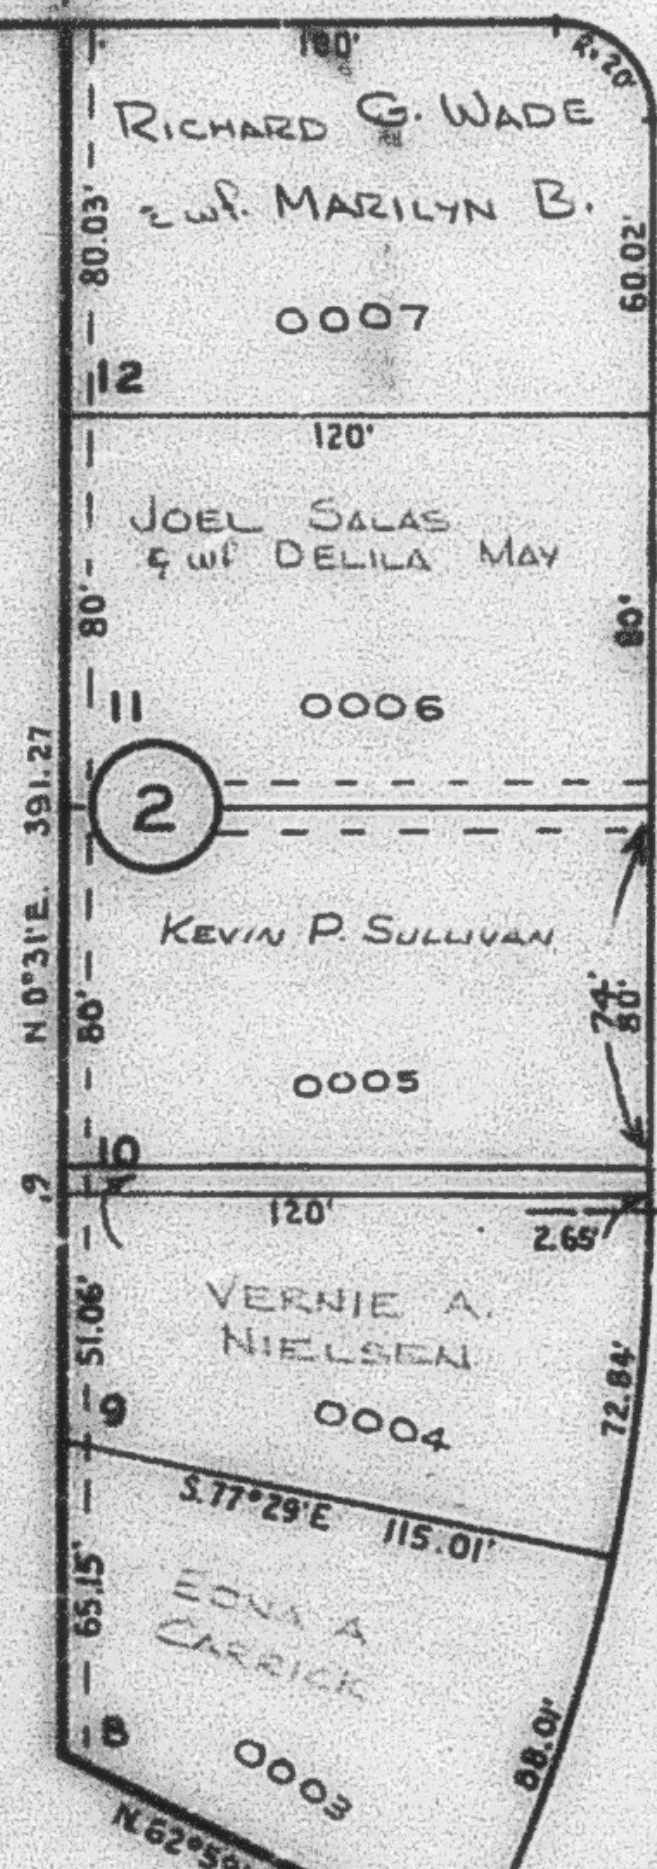

SEE P. 46

5
SEE
PAGE
50

NOTE:
FOR COMPLETE ENGINEERING DATA,
SEE ORIGINAL PLAT BOOK 10, PAGE 55

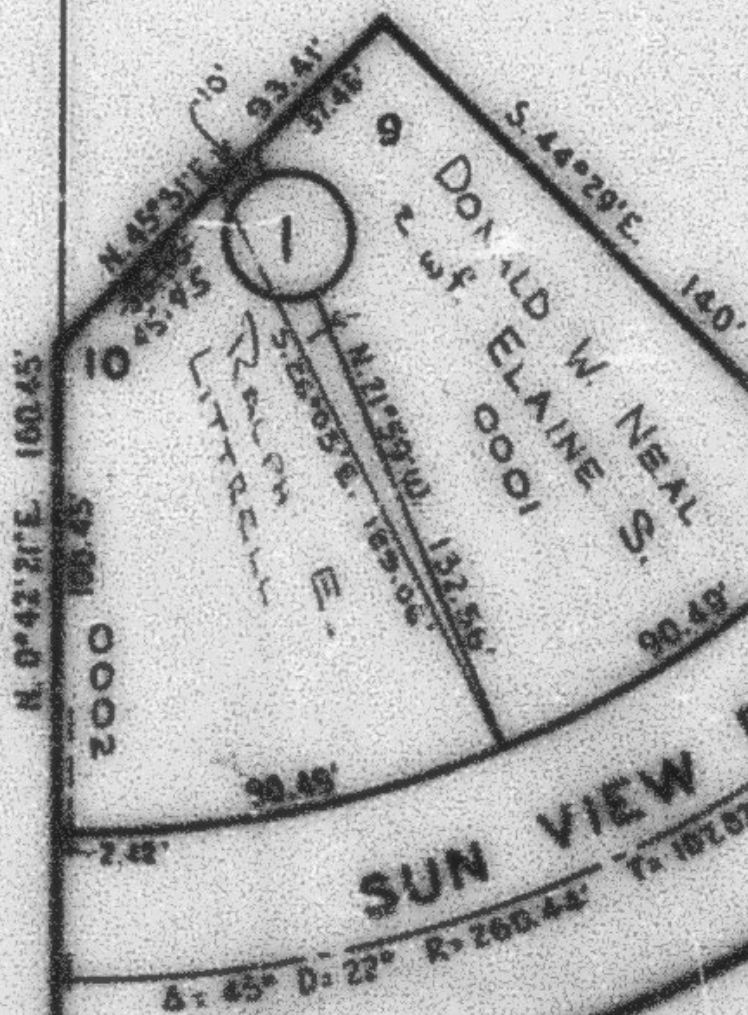

SEE PAGE 48