

N.W. Cor. N.E. 1/4
Sec. 22, T.6 N., R.1 W.

SECTION LINE S 89°53'03"E.
S 69°28'50"E. 150'

9TH

ST.

PART OF N.E. 1/4 OF SECTION 22, T.6 N., R.1 W., S.L.B. & M.
ROLLING HILLS ADDITION NO. 2

IN OGDEN CITY

SCALE: 1" = 50'

CENTRAL WEDER SEWER
IMPROVEMENT DISTRICT


TAXING UNIT: 25

BLOCKS 1 & 2

PREFIX: 13-047

SEE P. 46

NOTE:
FOR COMPLETE ENGINEERING DATA,
SEE ORIGINAL PLAT BOOK 10, PAGE 55

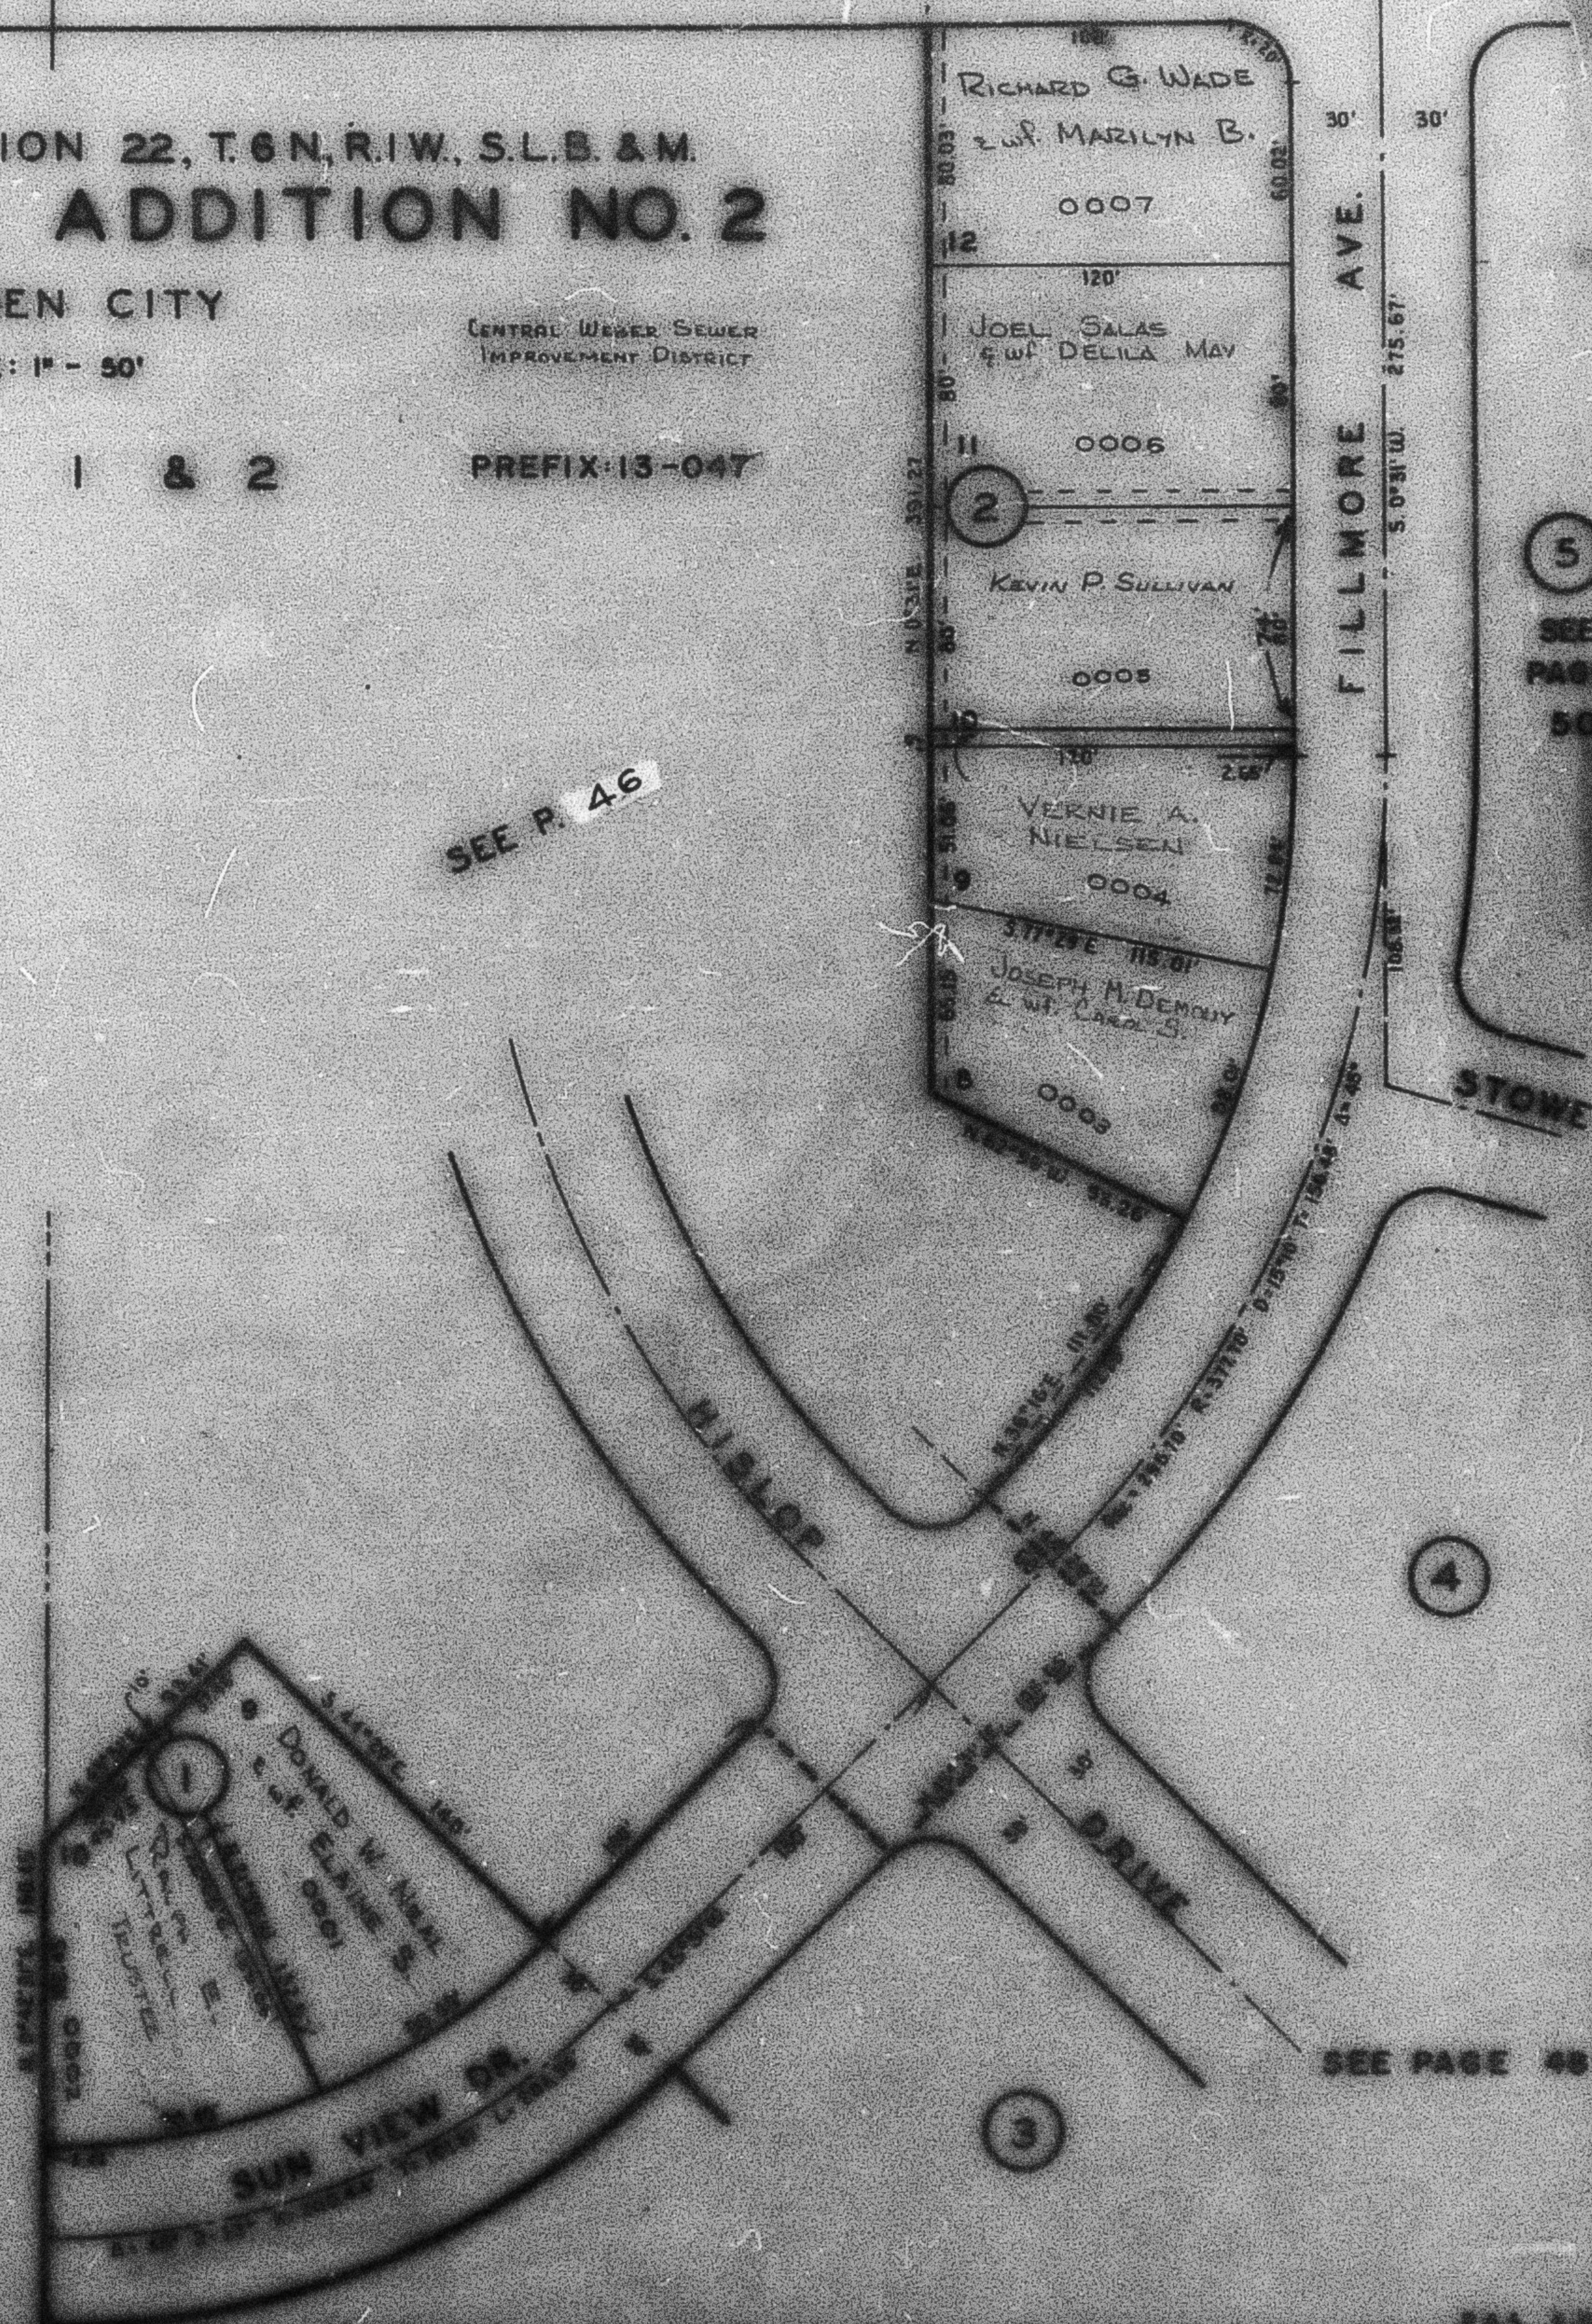

SEE PAGE 48