

N.W. COR. N.E. 1/4
SEC 22, T.6 N., R.1 W

SECTION LINE S. 89° 53' 03" E.
S. 89° 28' 50" E. 150'

9TH ST.

PART OF N.E. 1/4 OF SECTION 22, T.6 N., R.1 W., S.L.B. & M.
ROLLING HILLS ADDITION NO. 2
IN OGDEN CITY
SCALE: 1" = 50'

CENTRAL WEBER SEWER
IMPROVEMENT DISTRICT

TAXING UNIT: 25

BLOCKS 1 & 2

PREFIX: 13-047


FILLMORE AVE.

5
SEE
PAGE
50

SEE P. 46

STOWE

NOTE:
FOR COMPLETE ENGINEERING DATA,
SEE ORIGINAL PLAT BOOK 10, PAGE 55

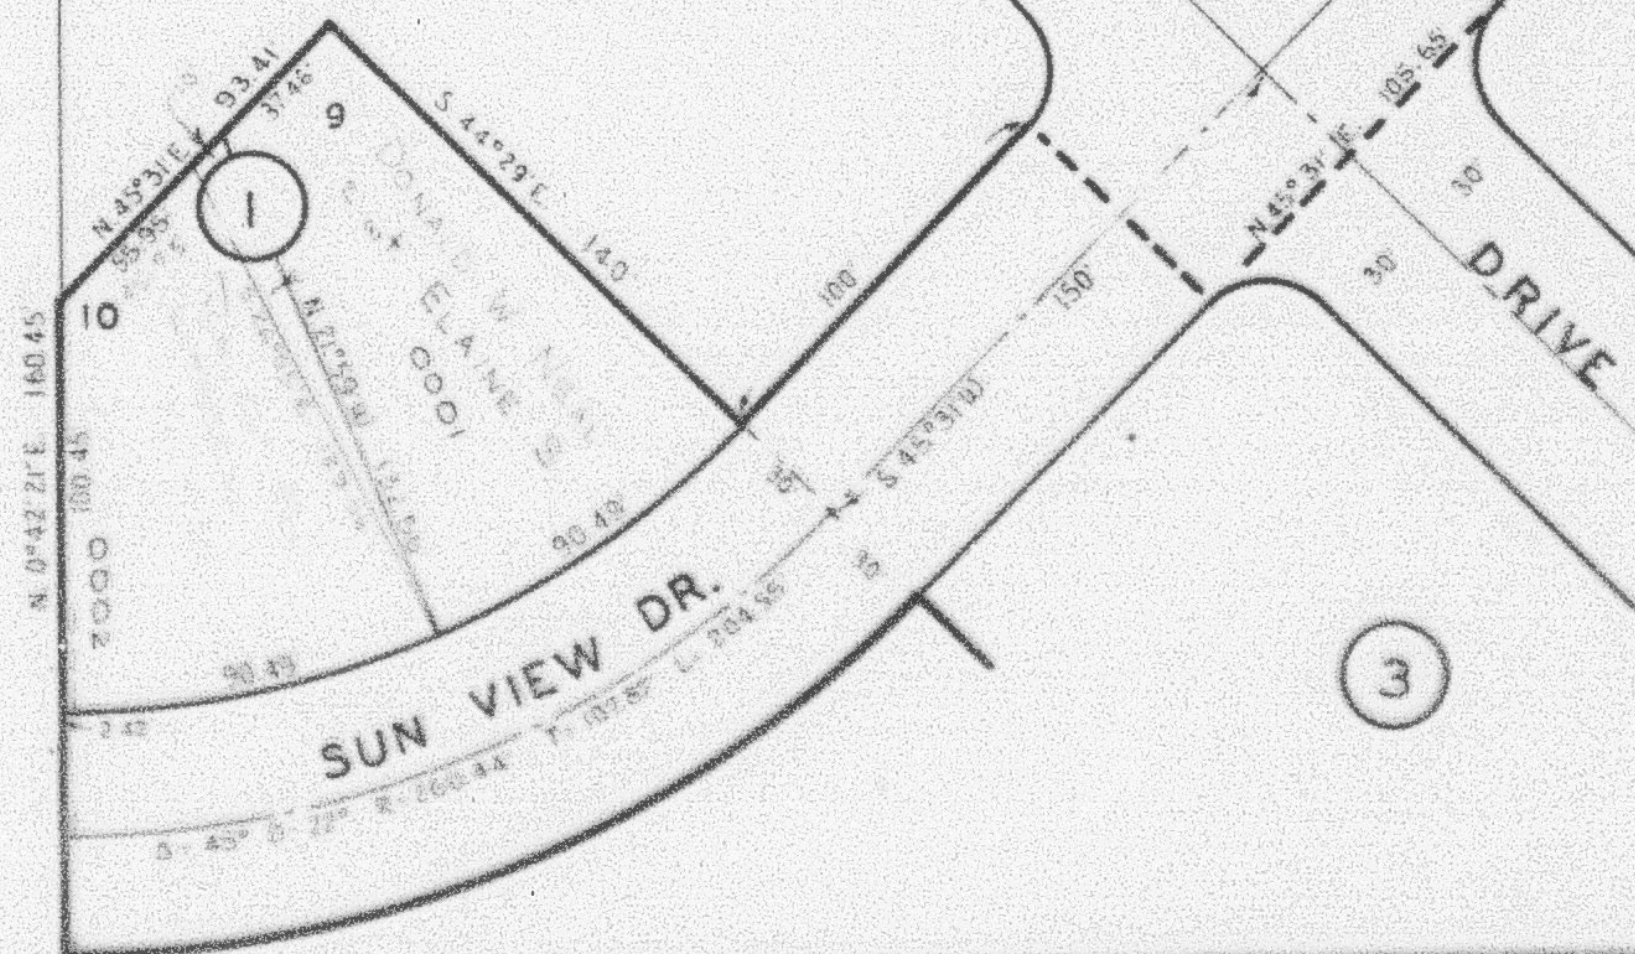

SEE PAGE 48