

PART OF NORTH EAST 1/4 SECTION 22, T.6N., R.1W. S.L.B.&M.
ROLLING HILLS ADDITION NO. 4


TAXING UNIT 25

PARTS OF BLOCKS 7, 8, 9 & 10

PREFIX 13-054

CENTRAL WEBER SEWER
 IMPROVEMENT DISTRICT

SCALE 1" = 50'

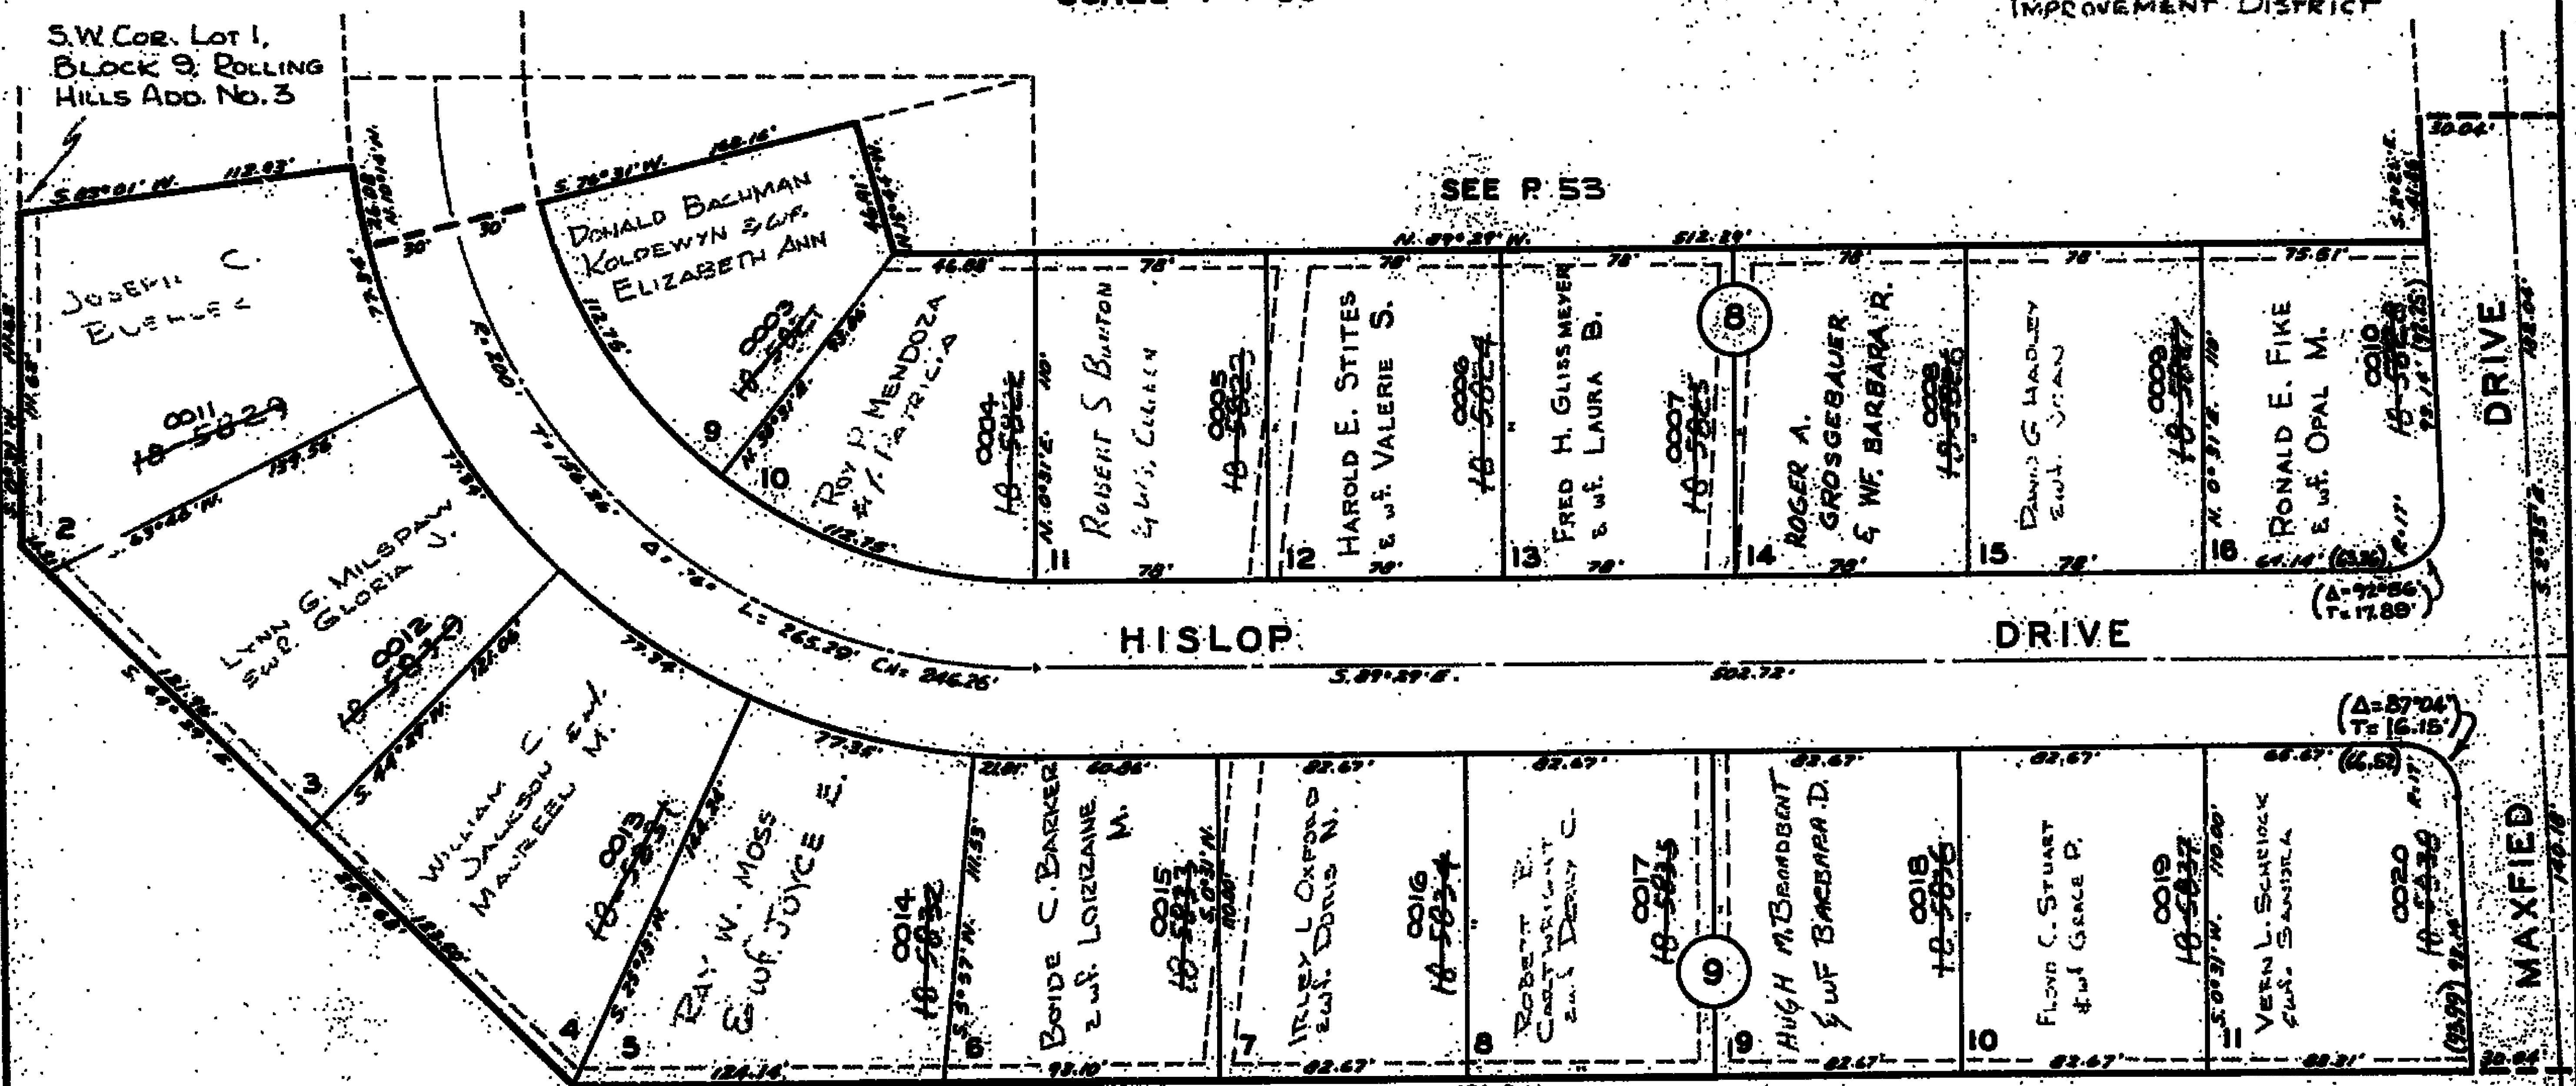

NOTE:
 LOT DIMENSIONS OF ORIGINAL PLAT AT THE
 INTERSECTION OF MAXFIELD AND HISLOP DRIVES
 WERE IN ERROR. FIGURES IN PARENTHESES
 REPRESENT RECALCULATIONS BY OGDEN CITY
 ENG. DEPT., NOT OFFICIALLY RECORDED.

