

PART OF NORTH EAST 1/4 SECTION 22, T.6N., R.1W., S.L.B.&M.


ROLLING HILLS ADDITION NO. 4

PARTS OF BLOCKS 7, 8, 9 & 10

TAXING UNIT 25

SCALE 1" = 50'


PREFIX 13-054

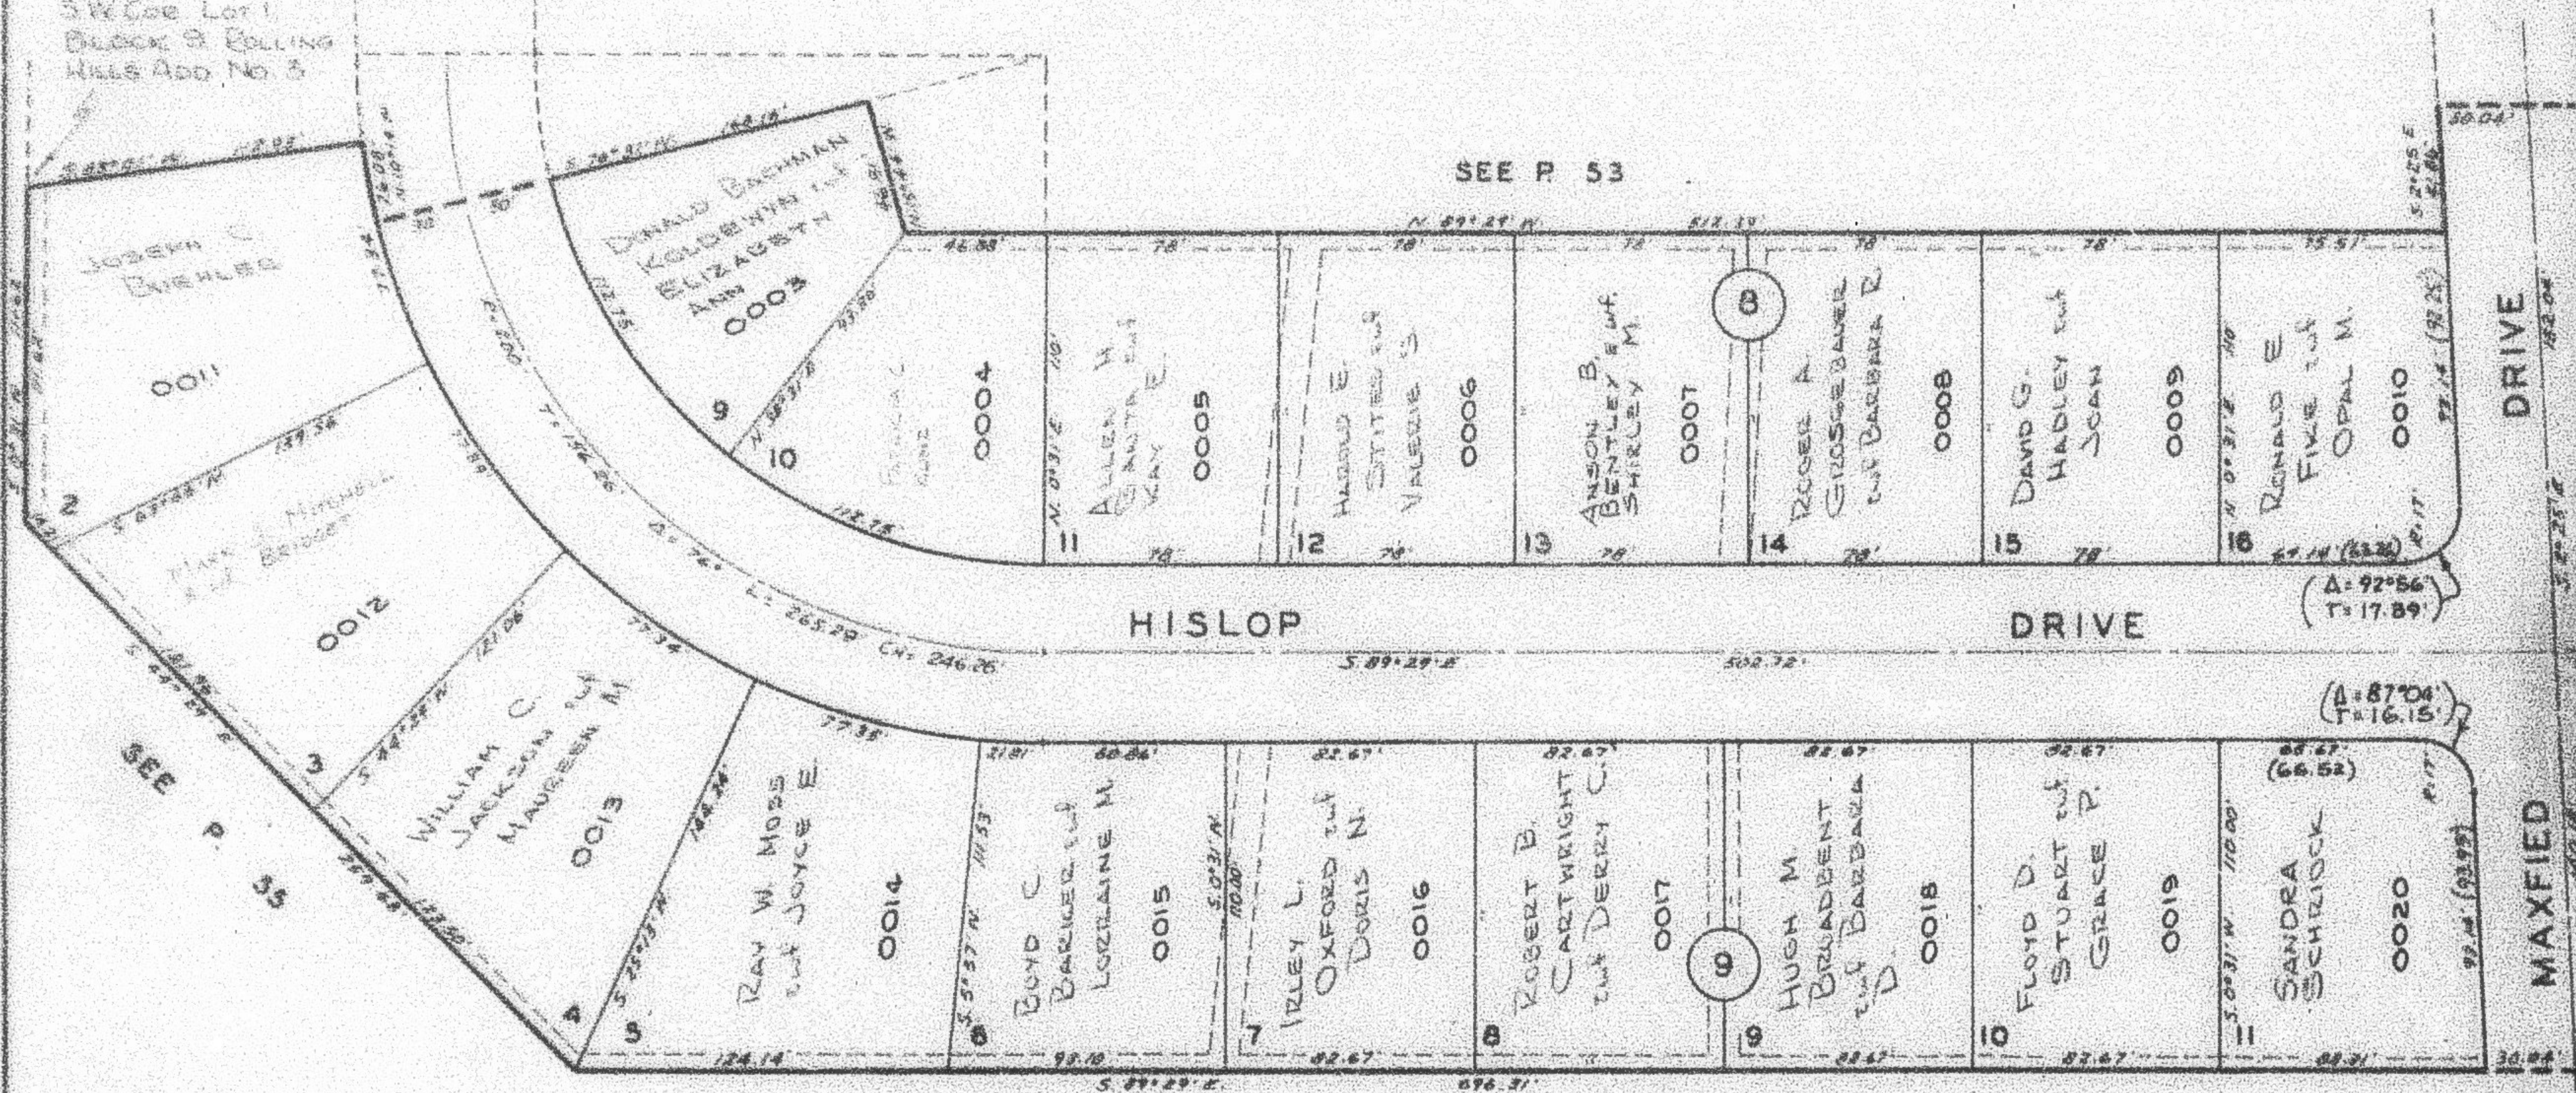SW 1/4 Sec. 1,
Block 9, Rolling
Hills Add. No. 3

SEE P. 45

NOTE:
LOT DIMENSIONS OF ORIGINAL PLAT WERE IN ERROR AT
INTERSECTION OF MAXFIELD AND HISLOP DRIVES. FIGURES IN
PARENTHESES REPRESENT RECALCULATIONS BY OGDEN CITY
ENGINEERING DEPT., NOT OFFICIALLY RECORDED.

SEE ORIGINAL PLAT IN BOOK 12, PAGE 4

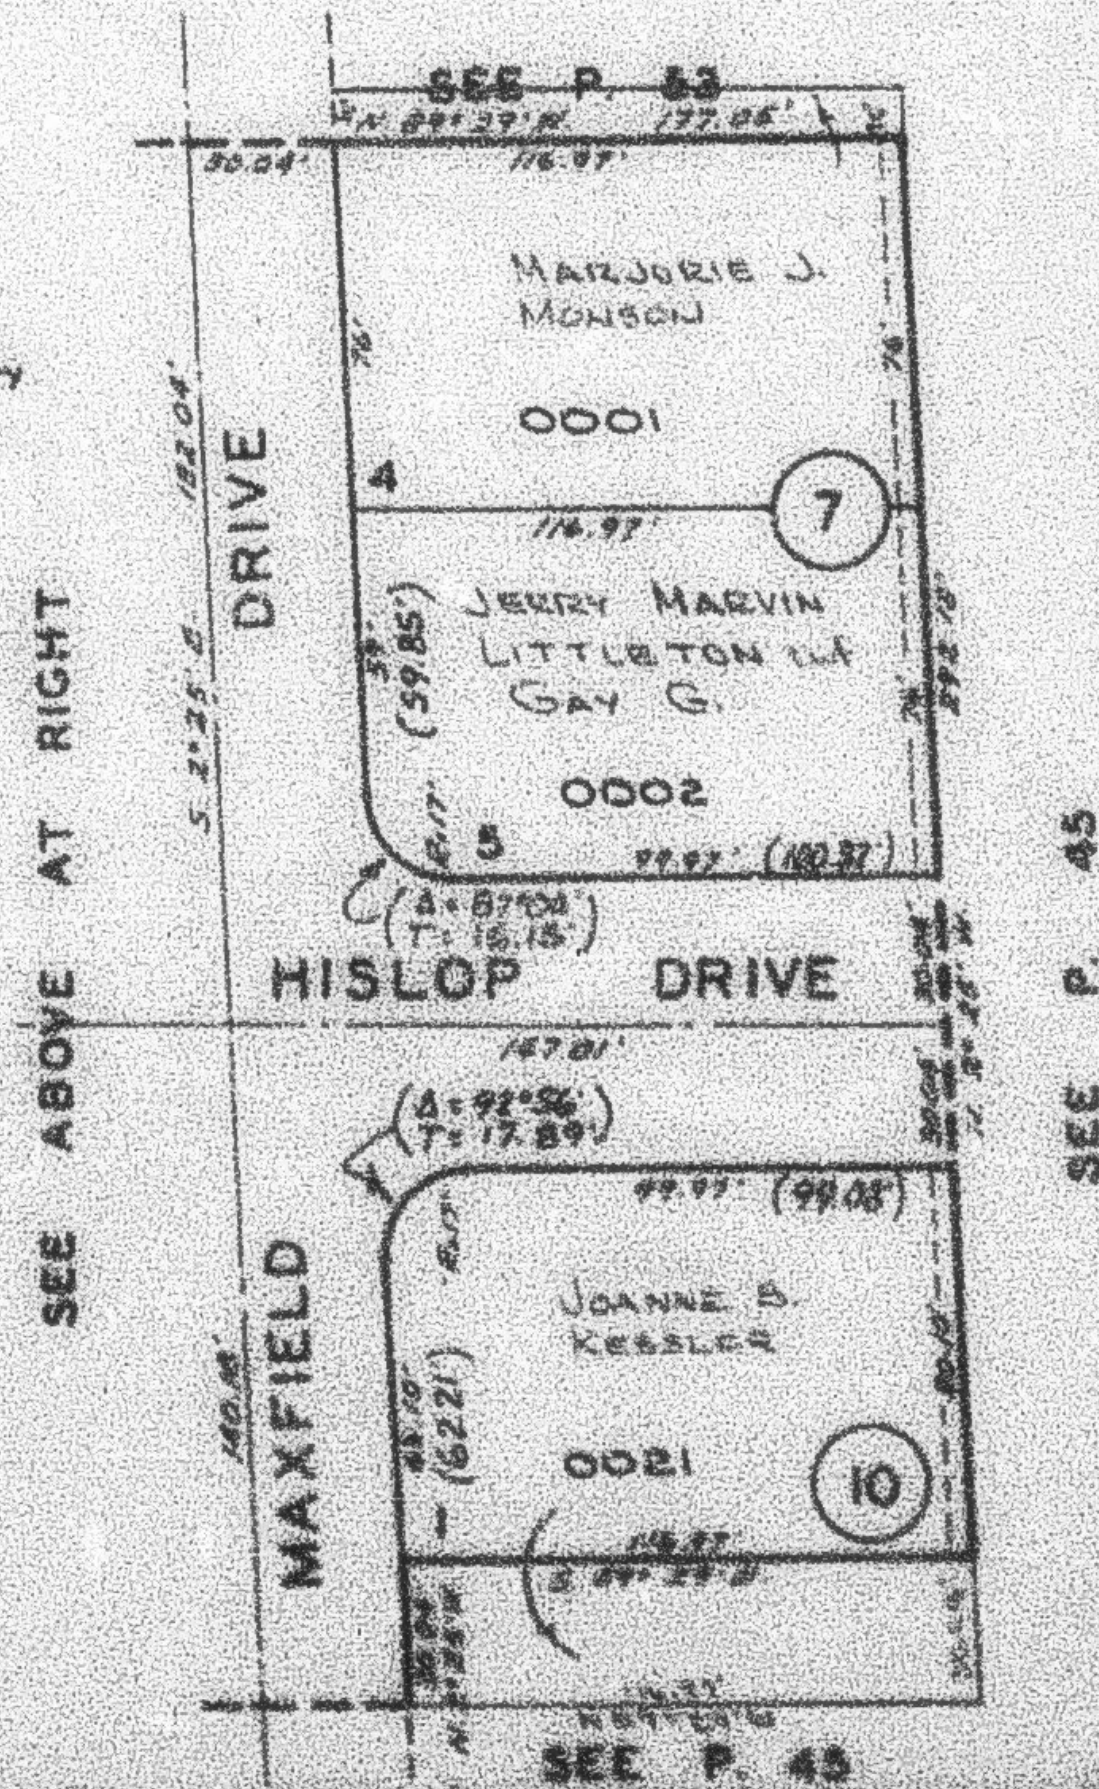

SEE P. 45