

PART OF NORTH EAST 1/4 SECTION 22, T.6N., R.1W., S.L.B.&M.

54


ROLLING HILLS ADDITION NO. 4

PARTS OF BLOCKS 7, 8, 9 & 10

TAXING UNIT: 25

SCALE 1" = 50'

PREFIX: 13-054

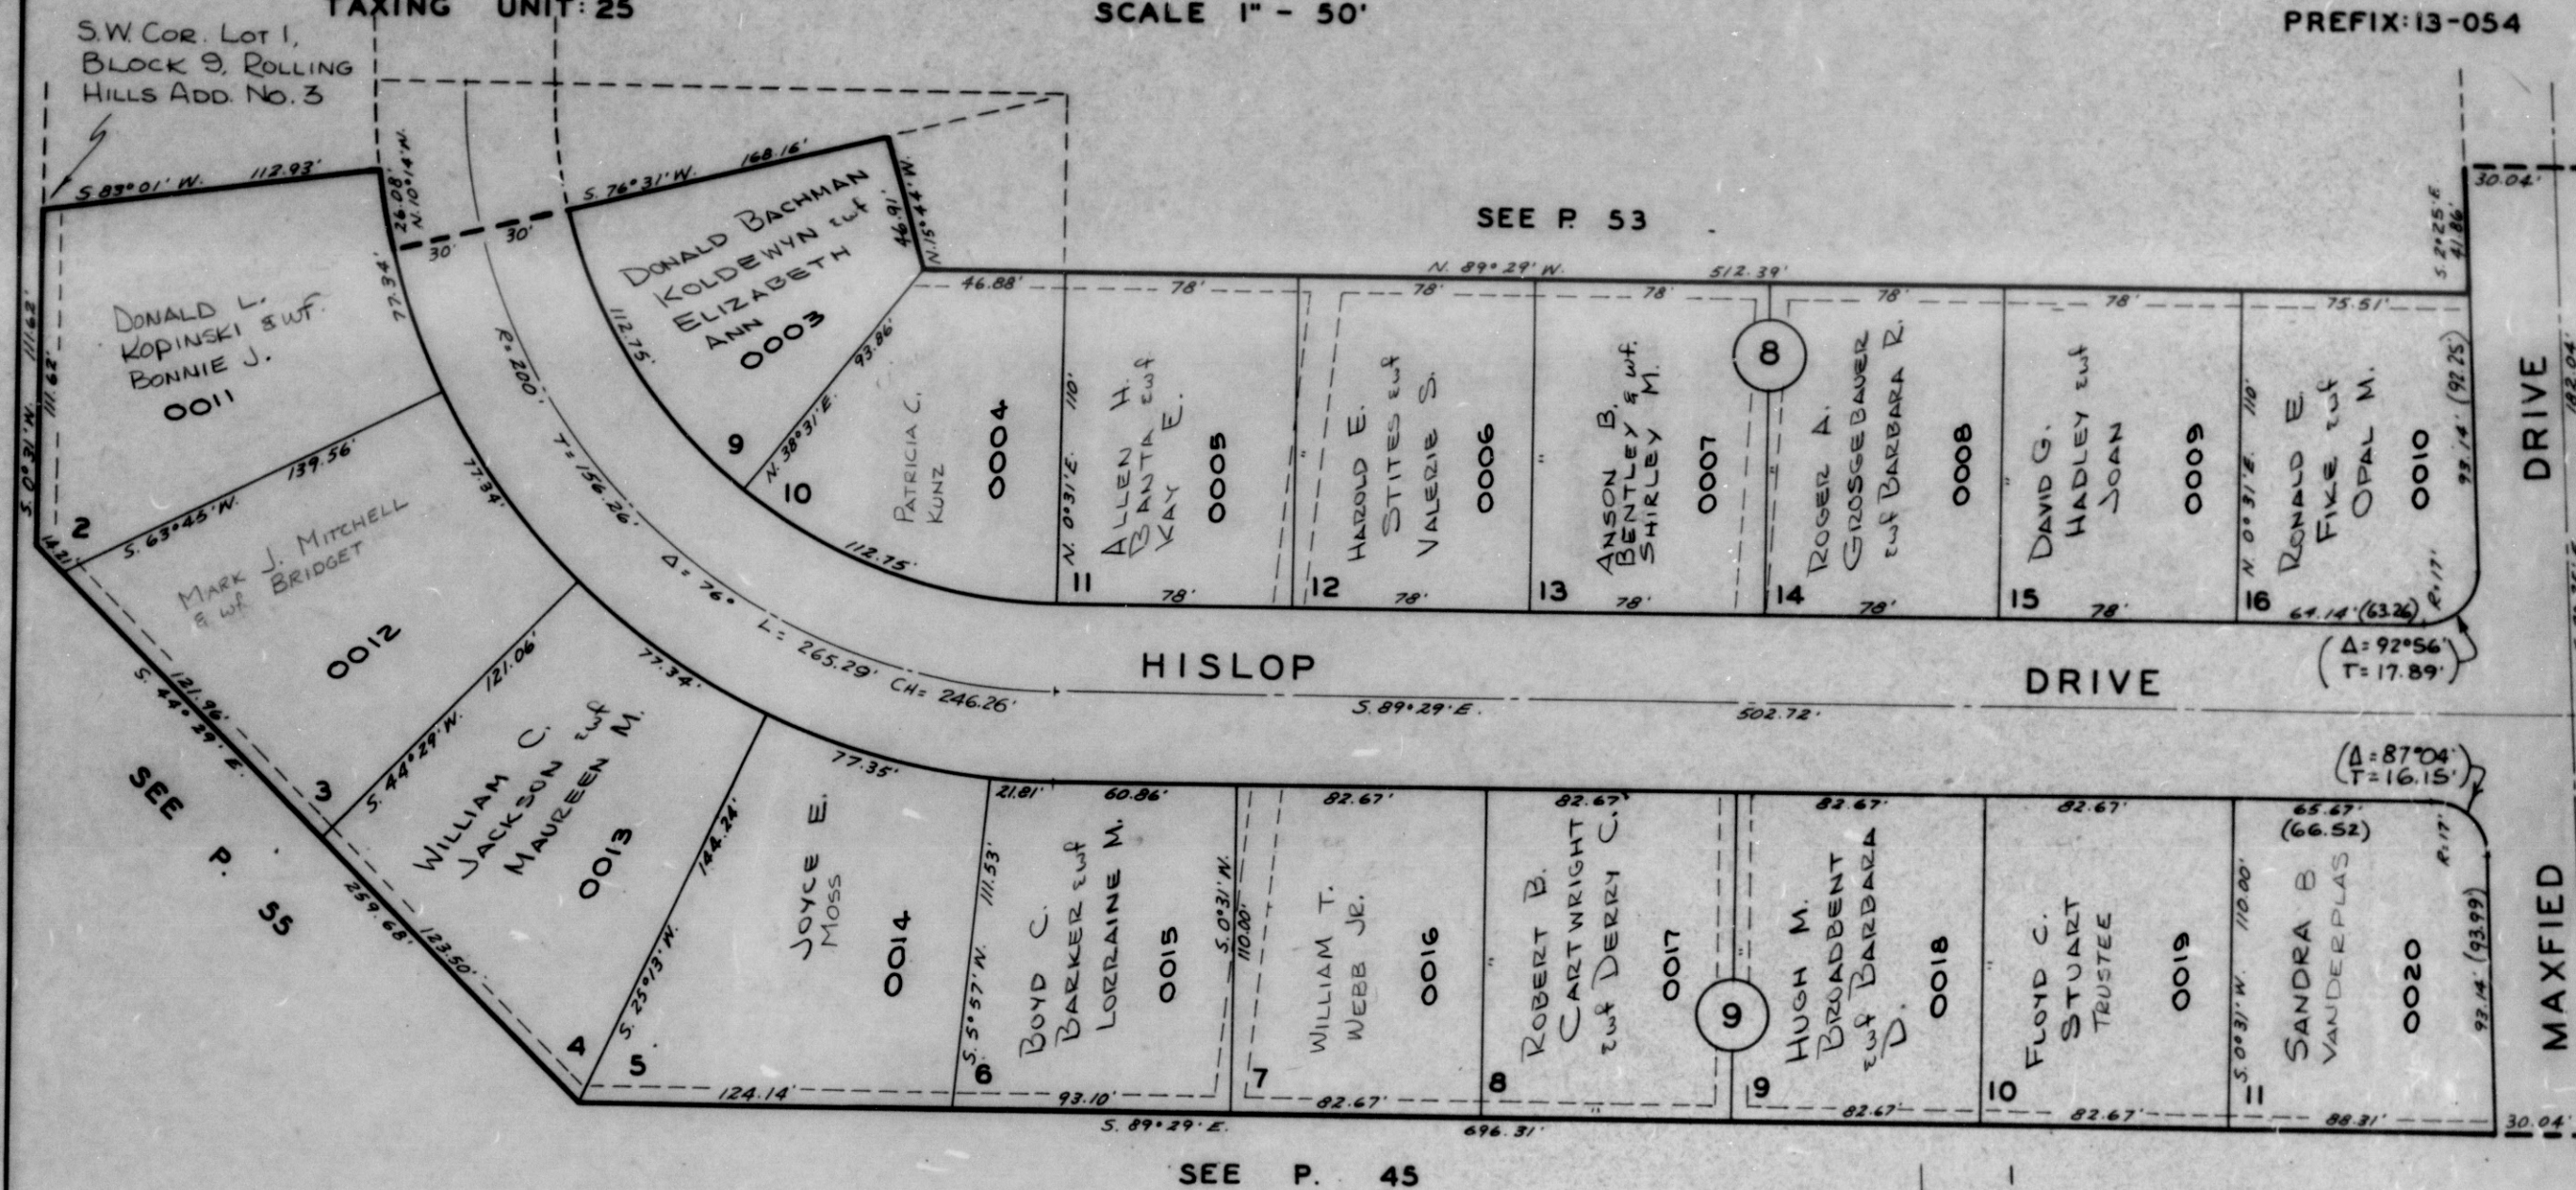

SEE P. 45

NOTE:
LOT DIMENSIONS OF ORIGINAL PLAT WERE IN ERROR AT INTERSECTION OF MAXFIELD AND HISLOP DRIVES. FIGURES IN PARENTHESES REPRESENT RECALCULATIONS BY OGDEN CITY ENGINEERING DEPT., NOT OFFICIALLY RECORDED.

SEE ORIGINAL PLAT IN BOOK 12, PAGE 4

