


PART OF THE NE. 1/4, OF SECTION 22, T.6N., R.1W., S.L.B. & M.

ROLLING HILLS ADDITION NO. 4

PARTS OF BLOCKS 7,8,9 & 10

SCALE 1" = 60'

TAXING UNIT: 25

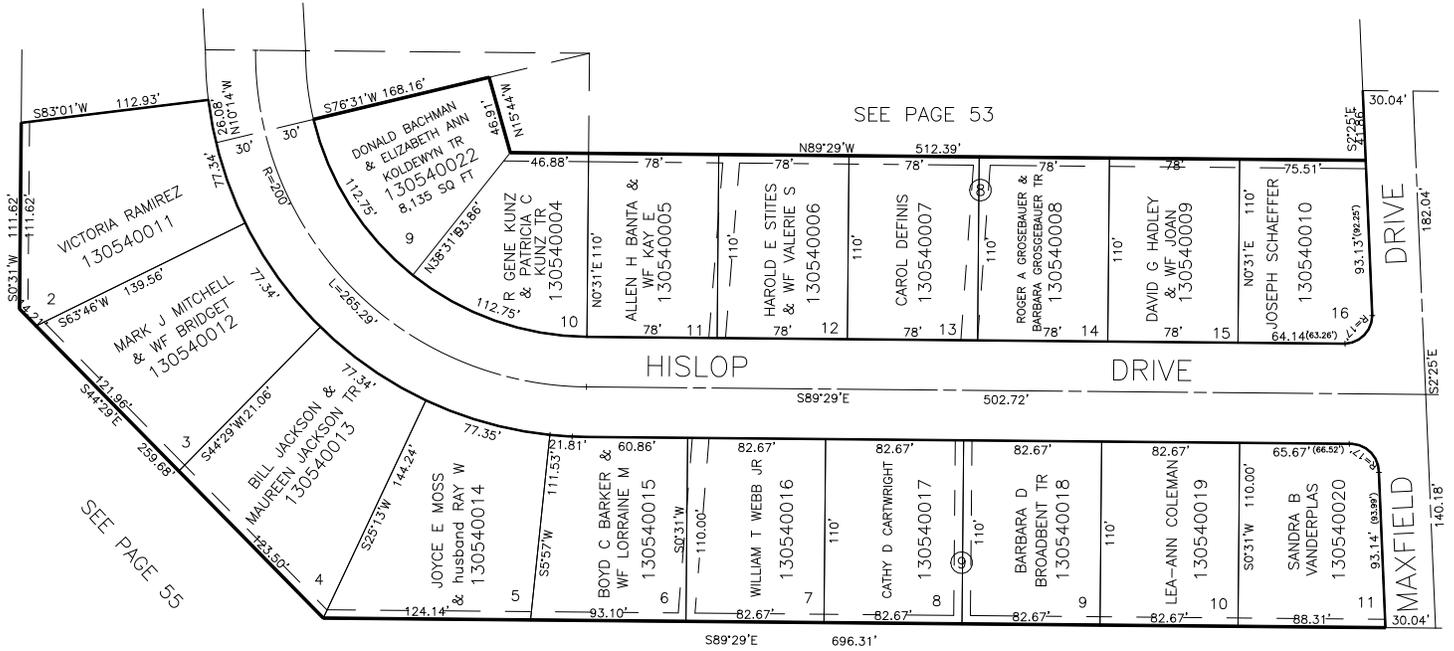


SEE PAGE 53

SEE PAGE 55

SEE PAGE 45

NOTE:
 LOT DIMENSIONS OF ORIGINAL PLAT WERE IN ERROR AT
 INTERSECTION OF MAXFIELD AND HISLOP DRIVES. FIGURES IN
 PARENTHESES REPRESENT RECALCULATIONS BY OGDEN CITY
 ENGINEERING DEPT., NOT OFFICIALLY RECORDED.

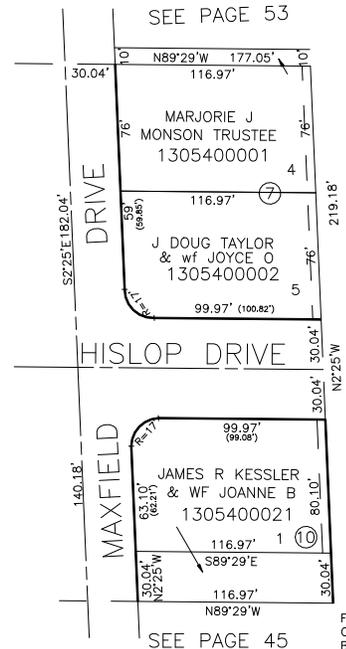

SEE PAGE 53

SEE PAGE 45

SEE PAGE 45

FOR COMPLETE ENG DATA SEE
 ORIGINAL DEDICATION PLAT IN
 BOOK 12, PAGE 4 OF RECORDS.

10' UTILITY & DRAINAGE EASEMENTS EACH
 SIDE OF PROPERTY LINES AS INDICATED
 BY DASHED LINES EXCEPT AS OTHERWISE
 SHOWN.