


PART OF THE NE. 1/4, OF SECTION 22, T.6N., R.1W., S.L.B. & M.

ROLLING HILLS ADDITION NO. 4

PARTS OF BLOCKS 7,8,9 & 10

SCALE 1" = 60'

TAXING UNIT: 25

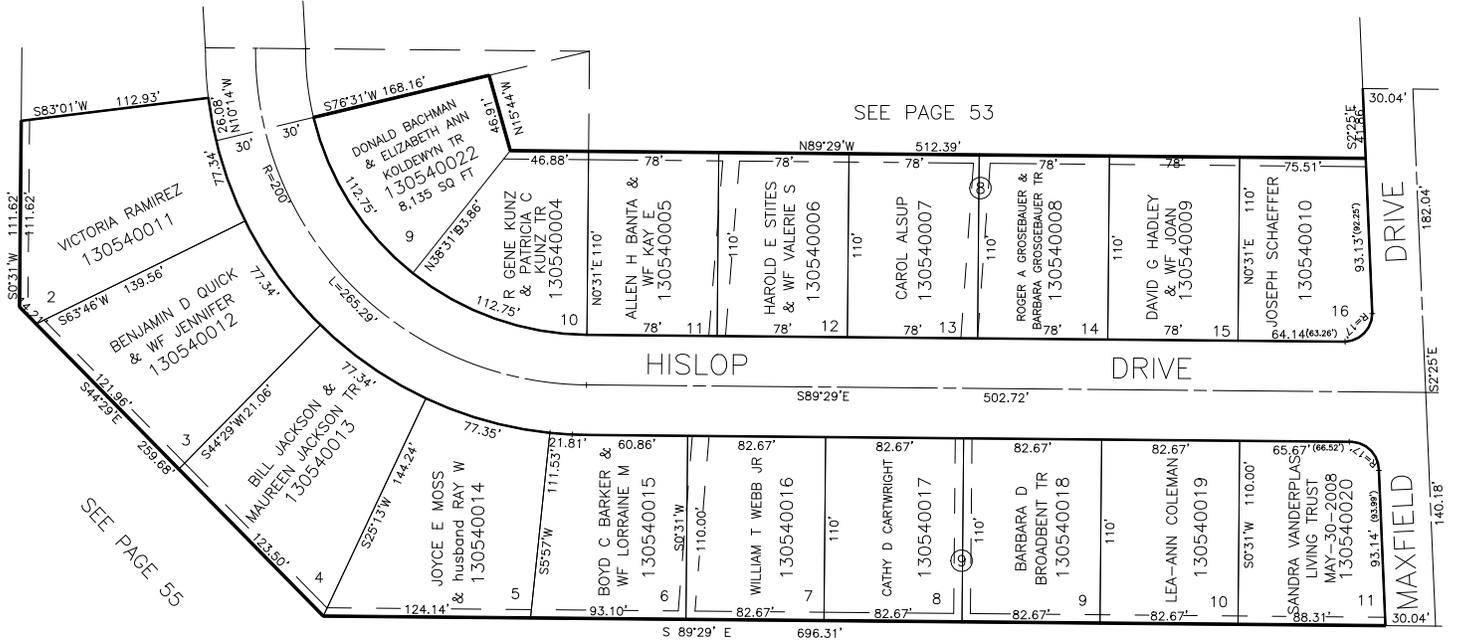


SEE PAGE 53

SEE PAGE 55

SEE PAGE 45

NOTE:  
 LOT DIMENSIONS OF ORIGINAL PLAT WERE IN ERROR AT  
 INTERSECTION OF MAXFIELD AND HISLOP DRIVES. FIGURES IN  
 PARENTHESES REPRESENT RECALCULATIONS BY OGDEN CITY  
 ENGINEERING DEPT., NOT OFFICIALLY RECORDED.

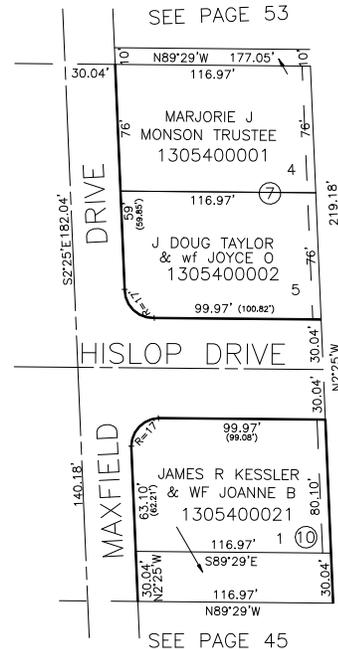

SEE ABOVE AT RIGHT

SEE PAGE 45

SEE PAGE 45

FOR COMPLETE ENG DATA SEE  
 ORIGINAL DEDICATION PLAT IN  
 BOOK 12, PAGE 4 OF RECORDS.

10' UTILITY & DRAINAGE EASEMENTS EACH  
 SIDE OF PROPERTY LINES AS INDICATED  
 BY DASHED LINES EXCEPT AS OTHERWISE  
 SHOWN.