


PART OF THE NE. 1/4, OF SECTION 22, T.6N., R.1W., S.L.B. & M.

ROLLING HILLS ADDITION NO. 4

PARTS OF BLOCKS 7,8,9 & 10

SCALE 1" = 60'

TAXING UNIT: 25

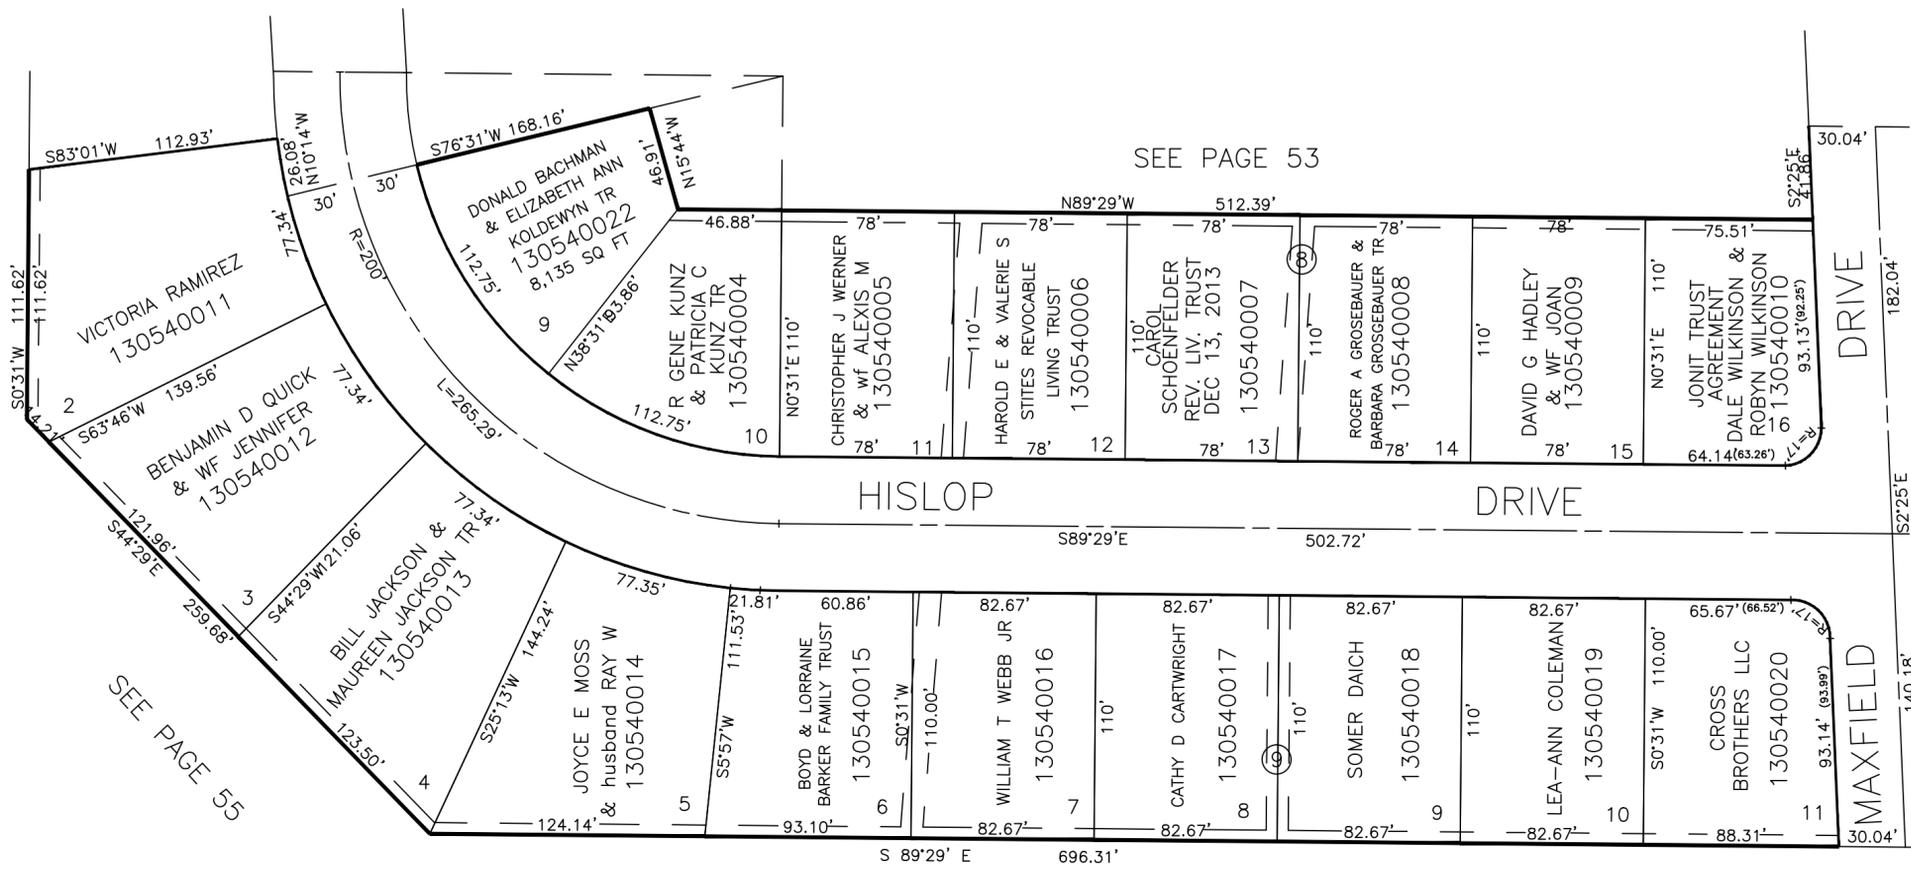


SEE PAGE 55

SEE PAGE 53

SEE PAGE 45

NOTE:  
LOT DIMENSIONS OF ORIGINAL PLAT WERE IN ERROR AT INTERSECTION OF MAXFIELD AND HISLOP DRIVES. FIGURES IN PARENTHESES REPRESENT RECALCULATIONS BY OGDEN CITY ENGINEERING DEPT., NOT OFFICIALLY RECORDED.

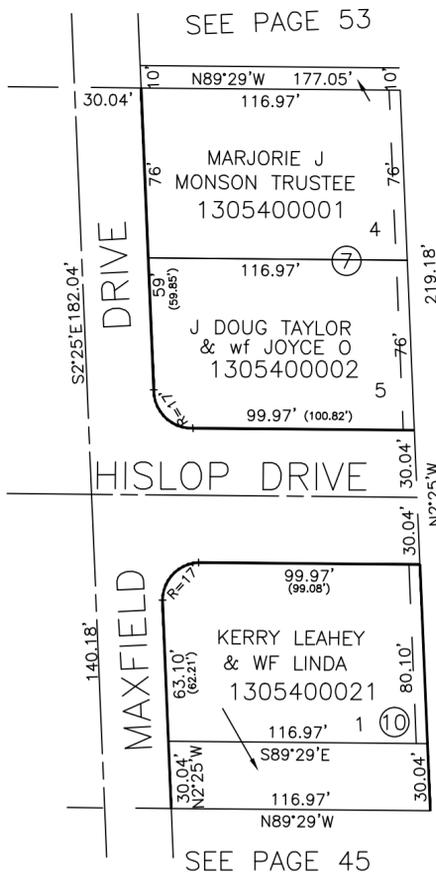

SEE ABOVE AT RIGHT

SEE PAGE 45

SEE PAGE 45

FOR COMPLETE ENG DATA SEE ORIGINAL DEDICATION PLAT IN BOOK 12, PAGE 4 OF RECORDS.

10' UTILITY & DRAINAGE EASEMENTS EACH SIDE OF PROPERTY LINES AS INDICATED BY DASHED LINES EXCEPT AS OTHERWISE SHOWN.