


PART OF THE NE. 1/4, OF SECTION 22, T.6N., R.1W., S.L.B. & M.

ROLLING HILLS ADDITION NO. 4

PARTS OF BLOCKS 7,8,9 & 10

SCALE 1" = 60'

TAXING UNIT: 25

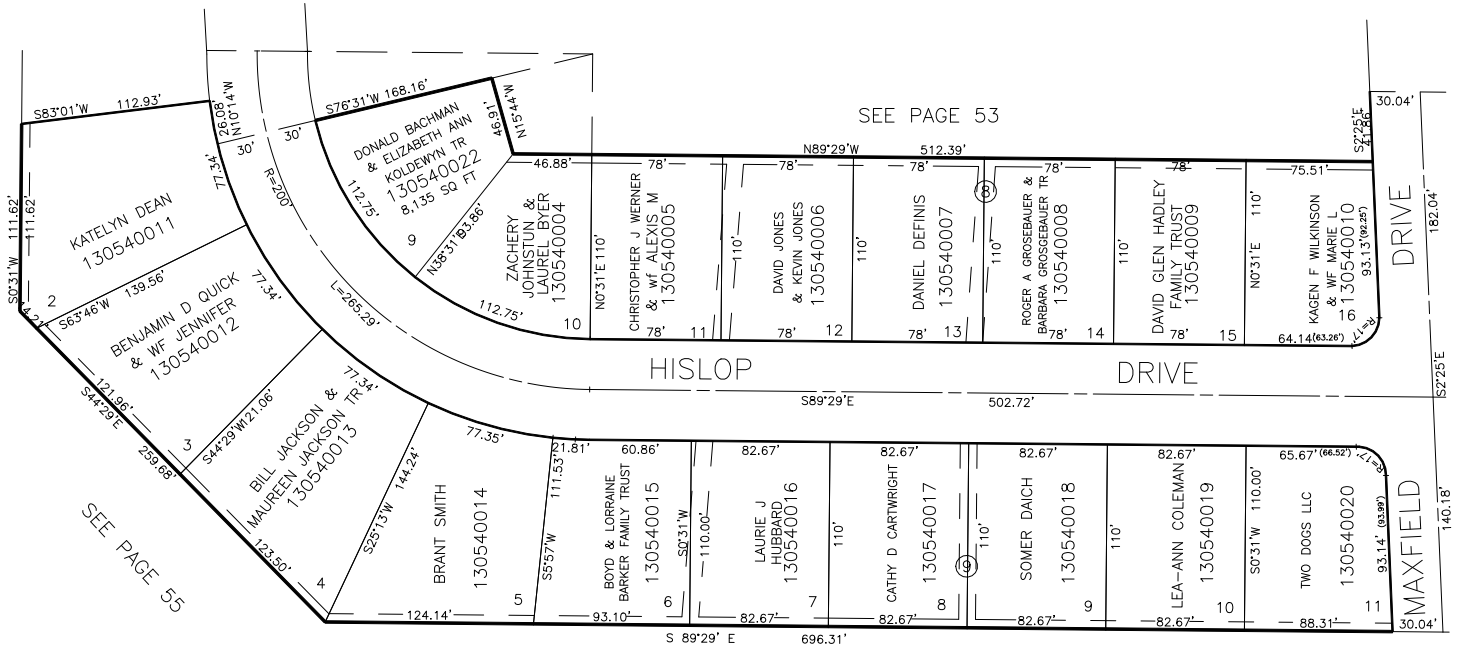


SEE PAGE 55

SEE PAGE 53

SEE PAGE 45

NOTE:
LOT DIMENSIONS OF ORIGINAL PLAT WERE IN ERROR AT
INTERSECTION OF MAXFIELD AND HISLOP DRIVES. FIGURES IN
PARENTHESES REPRESENT RECALCULATIONS BY OGDEN CITY
ENGINEERING DEPT., NOT OFFICIALLY RECORDED.

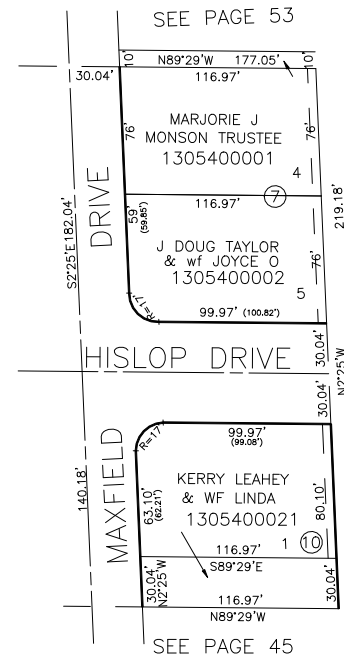

SEE PAGE 45

SEE PAGE 45

FOR COMPLETE ENG DATA SEE
ORIGINAL DEDICATION PLAT IN
BOOK 12, PAGE 4 OF RECORDS.

10' UTILITY & DRAINAGE EASEMENTS EACH
SIDE OF PROPERTY LINES AS INDICATED
BY DASHED LINES EXCEPT AS OTHERWISE
SHOWN.