

PART OF N.E. 1/4 OF SECTION 22, T.6 N., R.1 W., S.1 B. & M.
ROLLING HILLS ADDITION NO. 5

55


TAXING UNIT: 25

IN OGDEN CITY

PREFIX: 13-055

SCALE: 1" = 60'

BLOCK 3: LOTS 9 - 14
 BLOCK 9: LOTS 12 - 20
 BLOCK 11: LOTS 1 - 5
 BLOCK 12: LOT 1

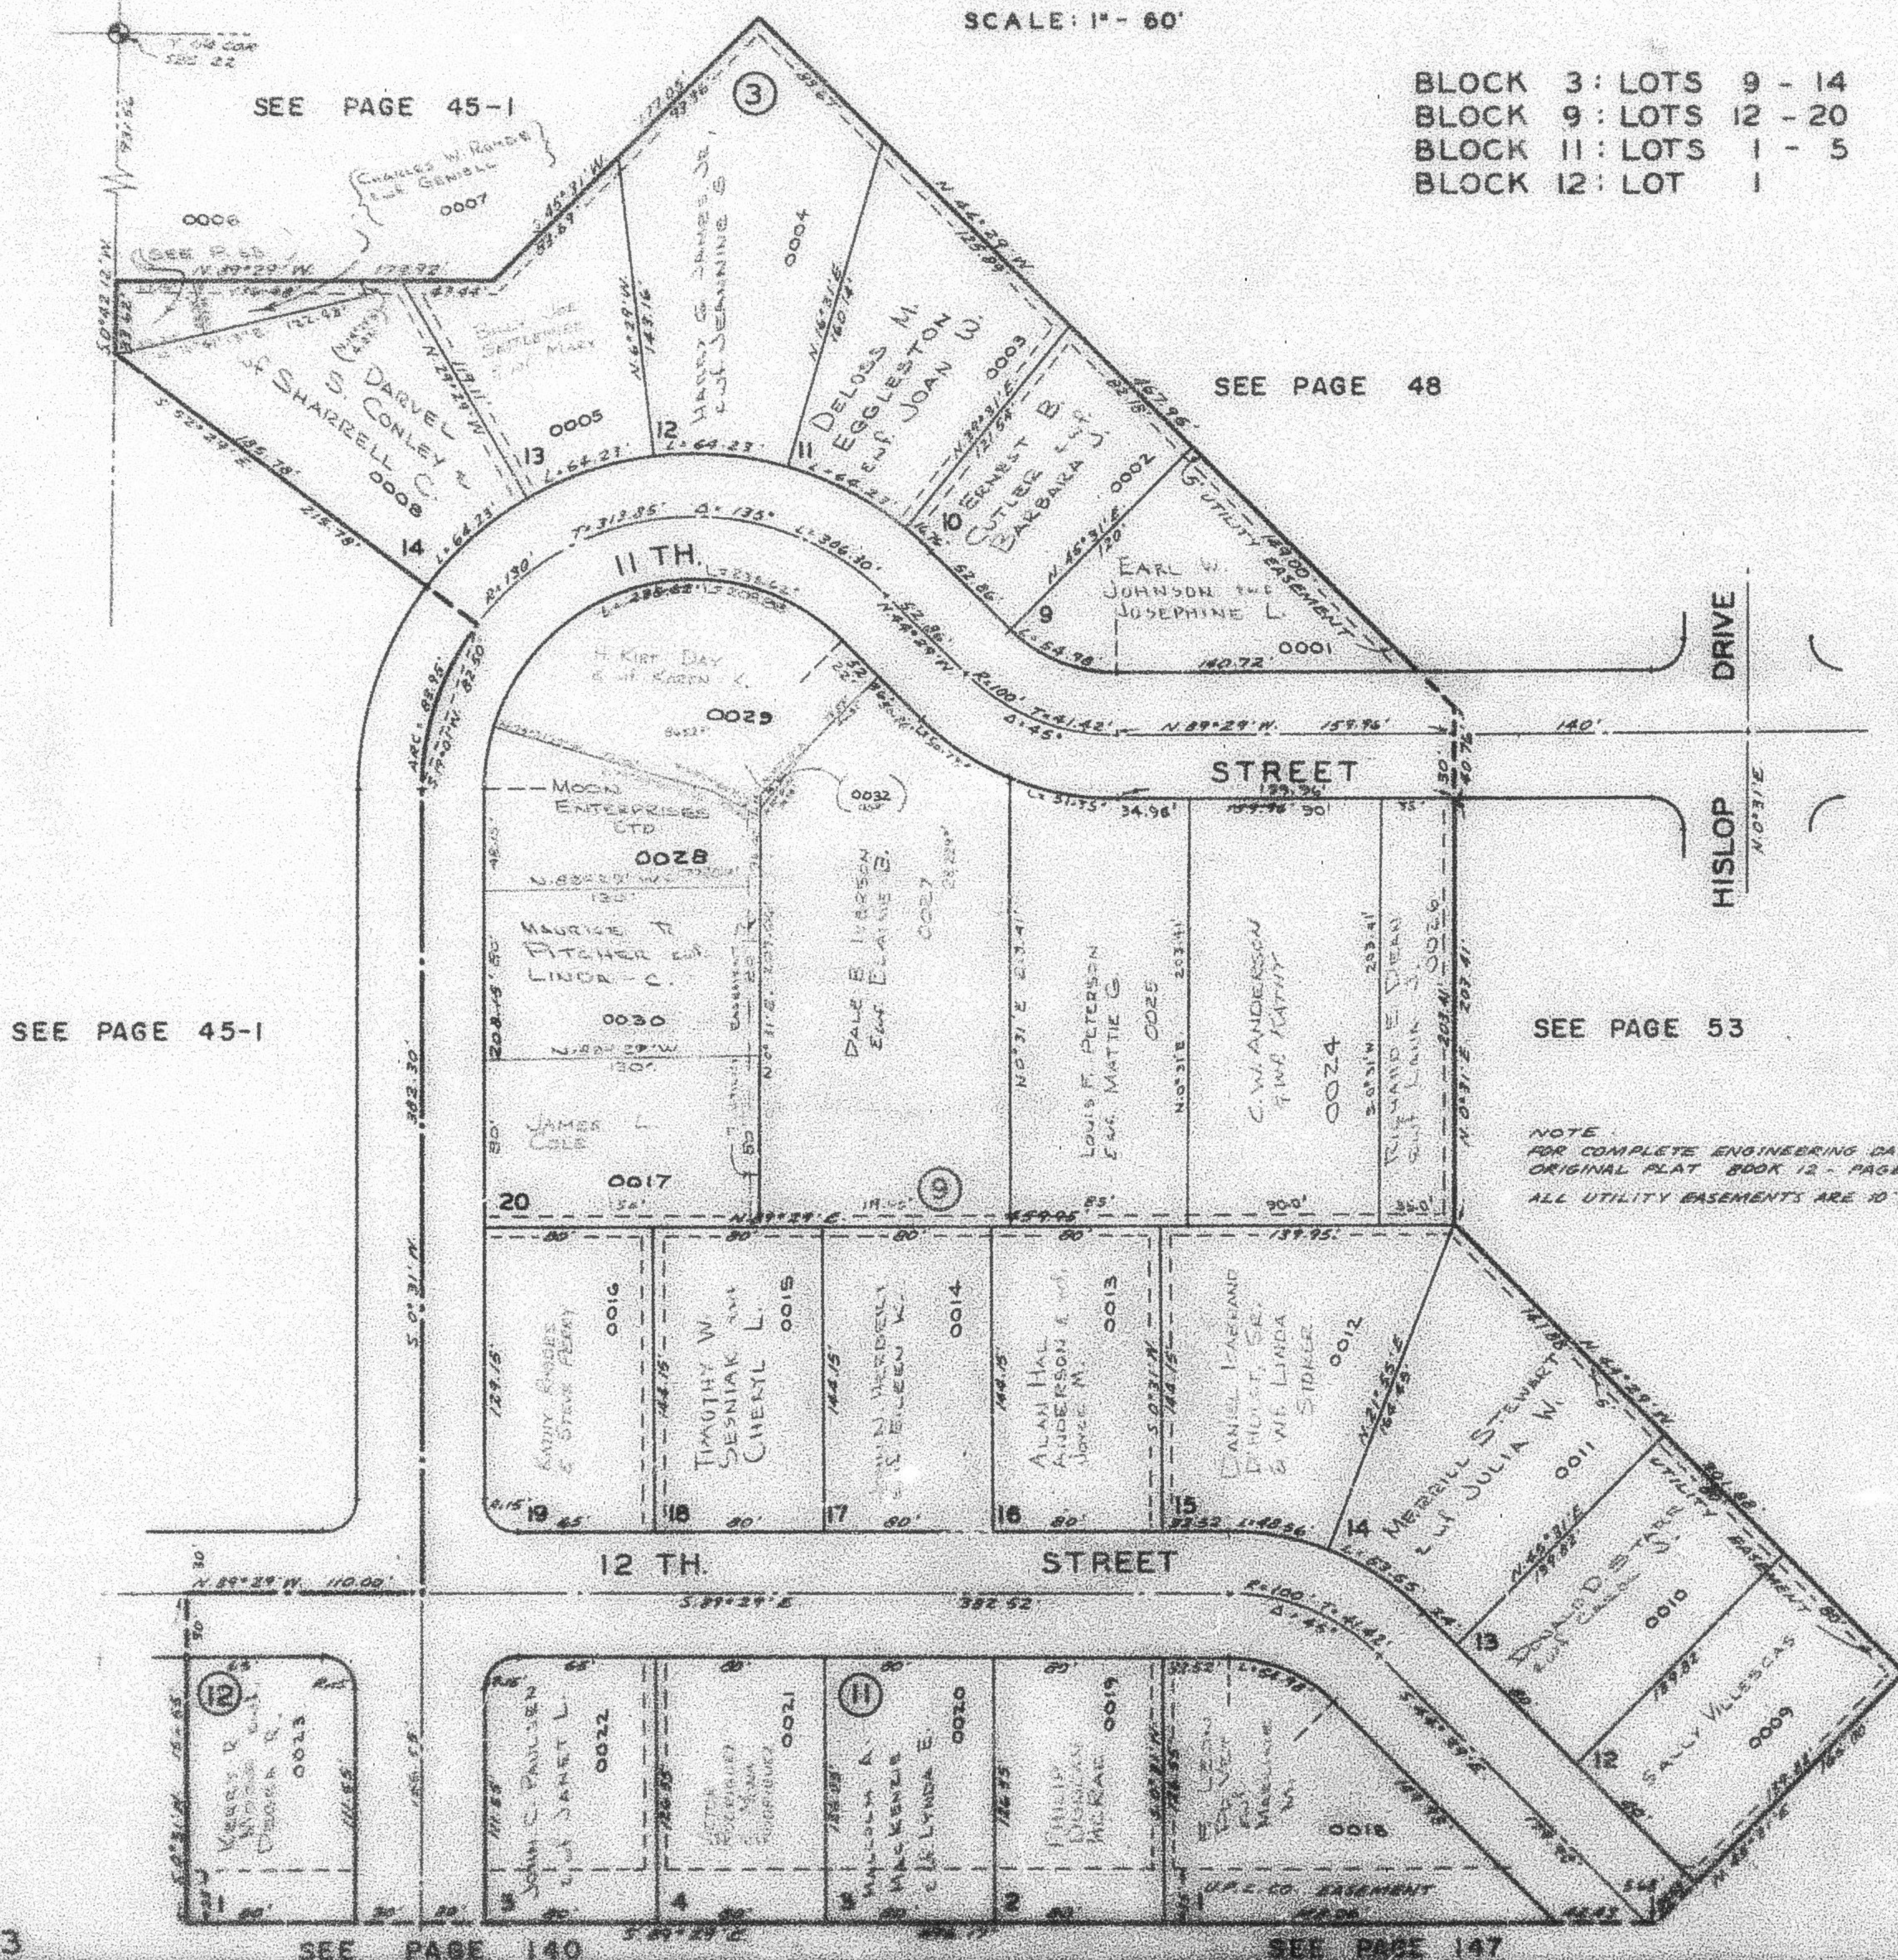

SEE PAGE 45-1

SEE PAGE 48

SEE PAGE 53

NOTE
 FOR COMPLETE ENGINEERING DATA SEE
 ORIGINAL PLAT BOOK 12 - PAGE 95
 ALL UTILITY BASEMENTS ARE 10' WIDE