

PART OF THE NORTH EAST 1/4, OF SECTION 22, T.6N., R.1W., S.L.B. & M.
ROLLING HILLS ADDITION NO. 5

IN OGDEN CITY
SCALE 1" = 60'

N 1/4 COR
SEC 22
TAXING UNIT: 25

SEE PAGE 45-1

MARION GODDARD 130550006
RICHARD L. NIELSEN & WIFE DIANE H, ETAL 130550007

RICHARD TREJOS & WIFE TARA DAVIS TREJOS 130550008
CHRISTOPHER A. JACOBSEN & WIFE ANDREA K. 130550005

JEANNINE S. JAMES & JEFFREY S. JAMES 130550004

DELOSS M. EGLESTON & WIFE JOAN W. EGLESTON TR 130550003

ERNEST B. CUTLER & WIFE BARBARA J. 130550002

SEE PAGE 48

BLOCK 3: LOTS 9-14
BLOCK 9: LOTS 12-20
BLOCK 11: LOTS 1-5
BLOCK 12: LOT 1

SEE 13-069-0006



N 1/4 COR
SEC 22

N 89°29' W 179.92'

N 78°41'13" E & W 185.78'

S 52°29' E 215.78'

S 0°42'12" W 33.62'

N 37°16' E 43.29'

N 136.48'

N 122.43'

N 179.92'

N 177.05'

S 83.95'


N 197°07' E 82.50'

N 74°20'17" W 75.96'

S 75°04'50" E 30.92'

N 89°29' W 77.20'

N 89°29' W 80.0'

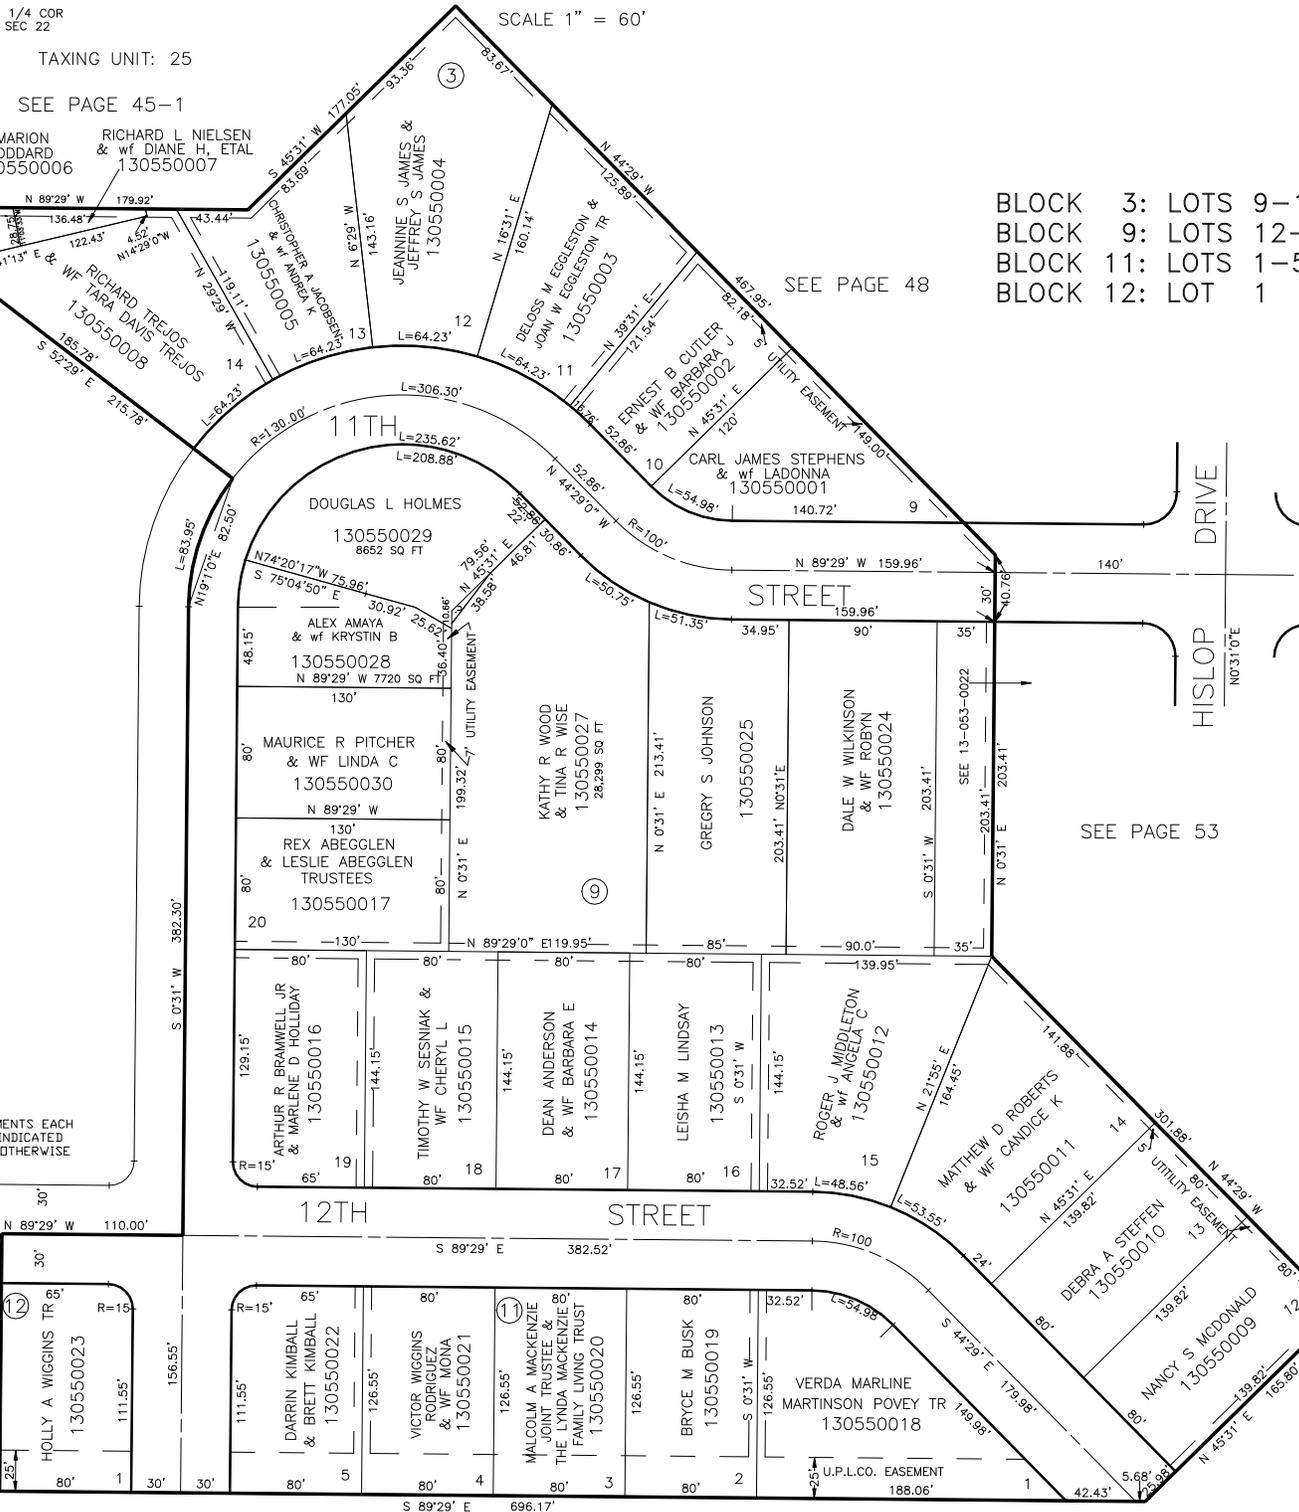

SEE PAGE 45

SEE PAGE 53

10' UTILITY & DRAINAGE EASEMENTS EACH SIDE OF PROPERTY LINES AS INDICATED BY DASHED LINES EXCEPT AS OTHERWISE SHOWN.

FOR COMPLETE ENG DATA SEE ORIGINAL DEDICATION PLAT IN BOOK 12, PAGE 93 OF RECORDS.