


PART OF THE NORTH EAST 1/4, OF SECTION 22, T.6N., R.1W., S.L.B. & M.  
**ROLLING HILLS ADDITION NO. 5**

IN OGDEN CITY  
 SCALE 1" = 60'

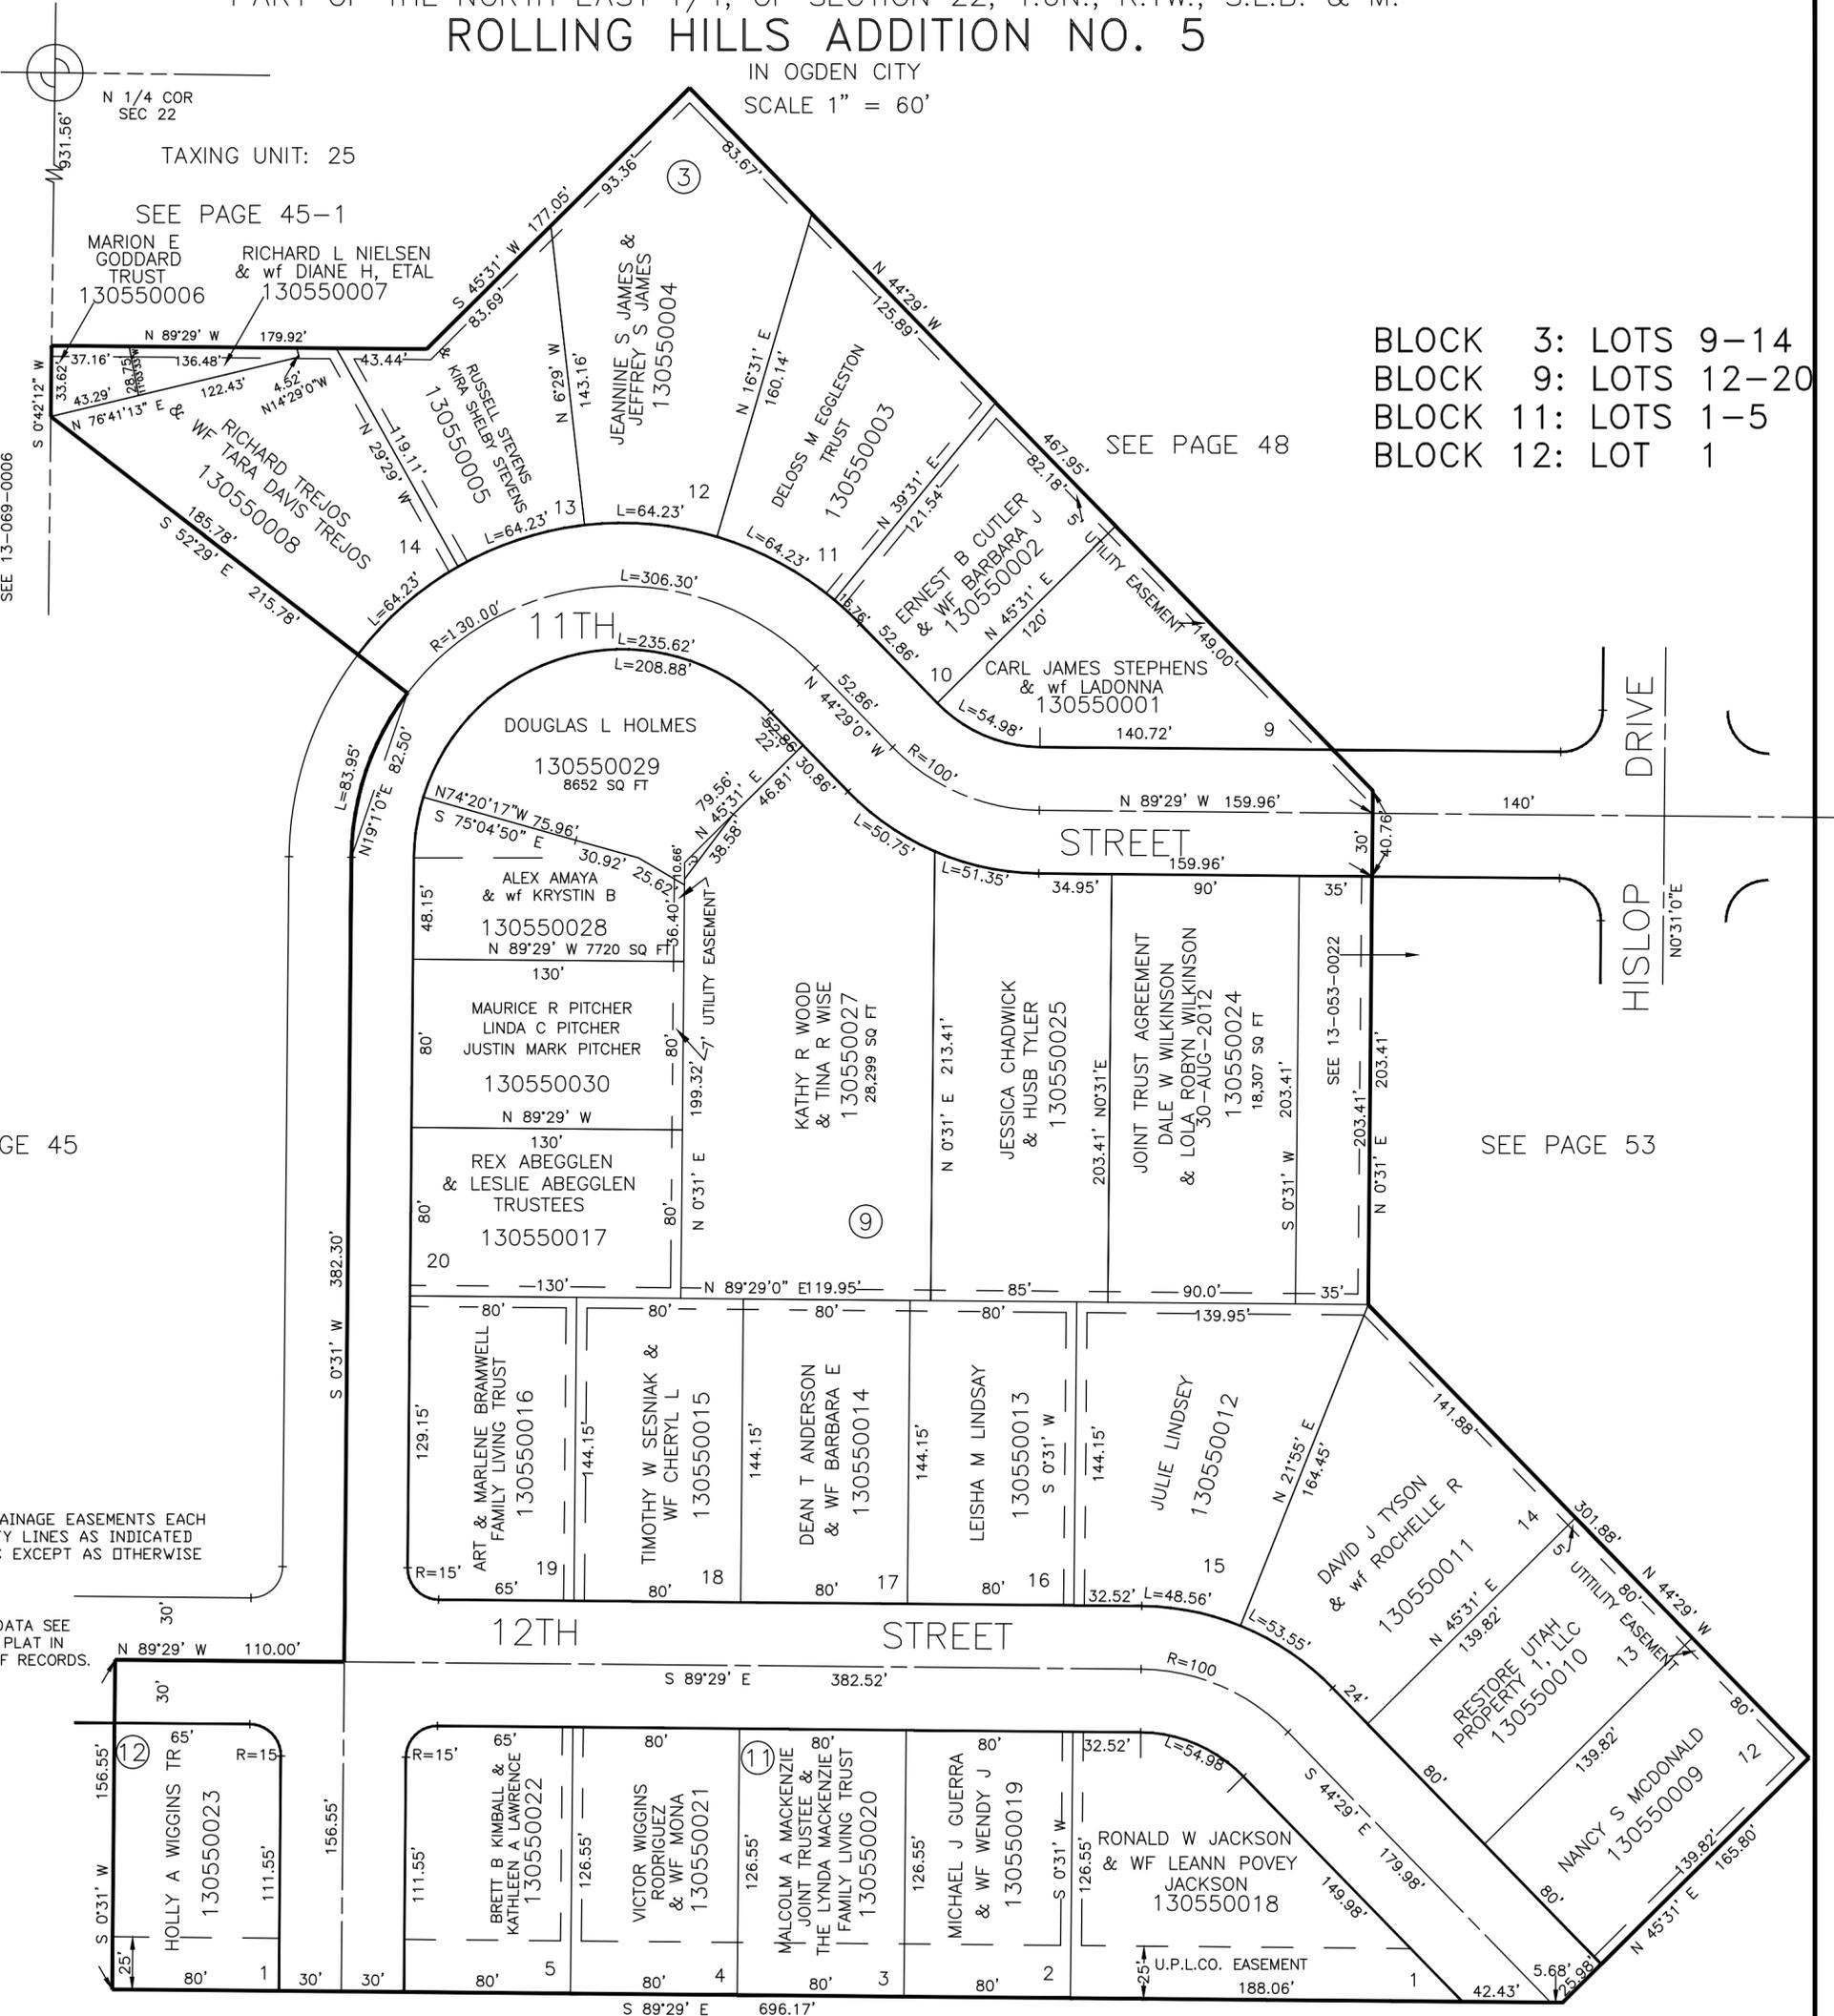

BLOCK 3: LOTS 9-14  
 BLOCK 9: LOTS 12-20  
 BLOCK 11: LOTS 1-5  
 BLOCK 12: LOT 1

TAXING UNIT: 25  
 SEE PAGE 45-1

SEE PAGE 48

SEE PAGE 45

SEE PAGE 53

10' UTILITY & DRAINAGE EASEMENTS EACH SIDE OF PROPERTY LINES AS INDICATED BY DASHED LINES EXCEPT AS OTHERWISE SHOWN.

FOR COMPLETE ENG DATA SEE ORIGINAL DEDICATION PLAT IN BOOK 12, PAGE 93 OF RECORDS.