

S.W. 1/4 OF N.W. 1/4

56-2

SECTION 22, T.6N., R.1W., S.L.B. & M.

TAXING UNIT 25


IN OGDEN CITY

PREFIX 13-056

SCALE 1"=100'

SEE PAGE 56

1/4 OF 1/4 SEC LINE FROM DEED
1/4 OF 1/4 SEC LINE FROM
STATE ROAD MAPS

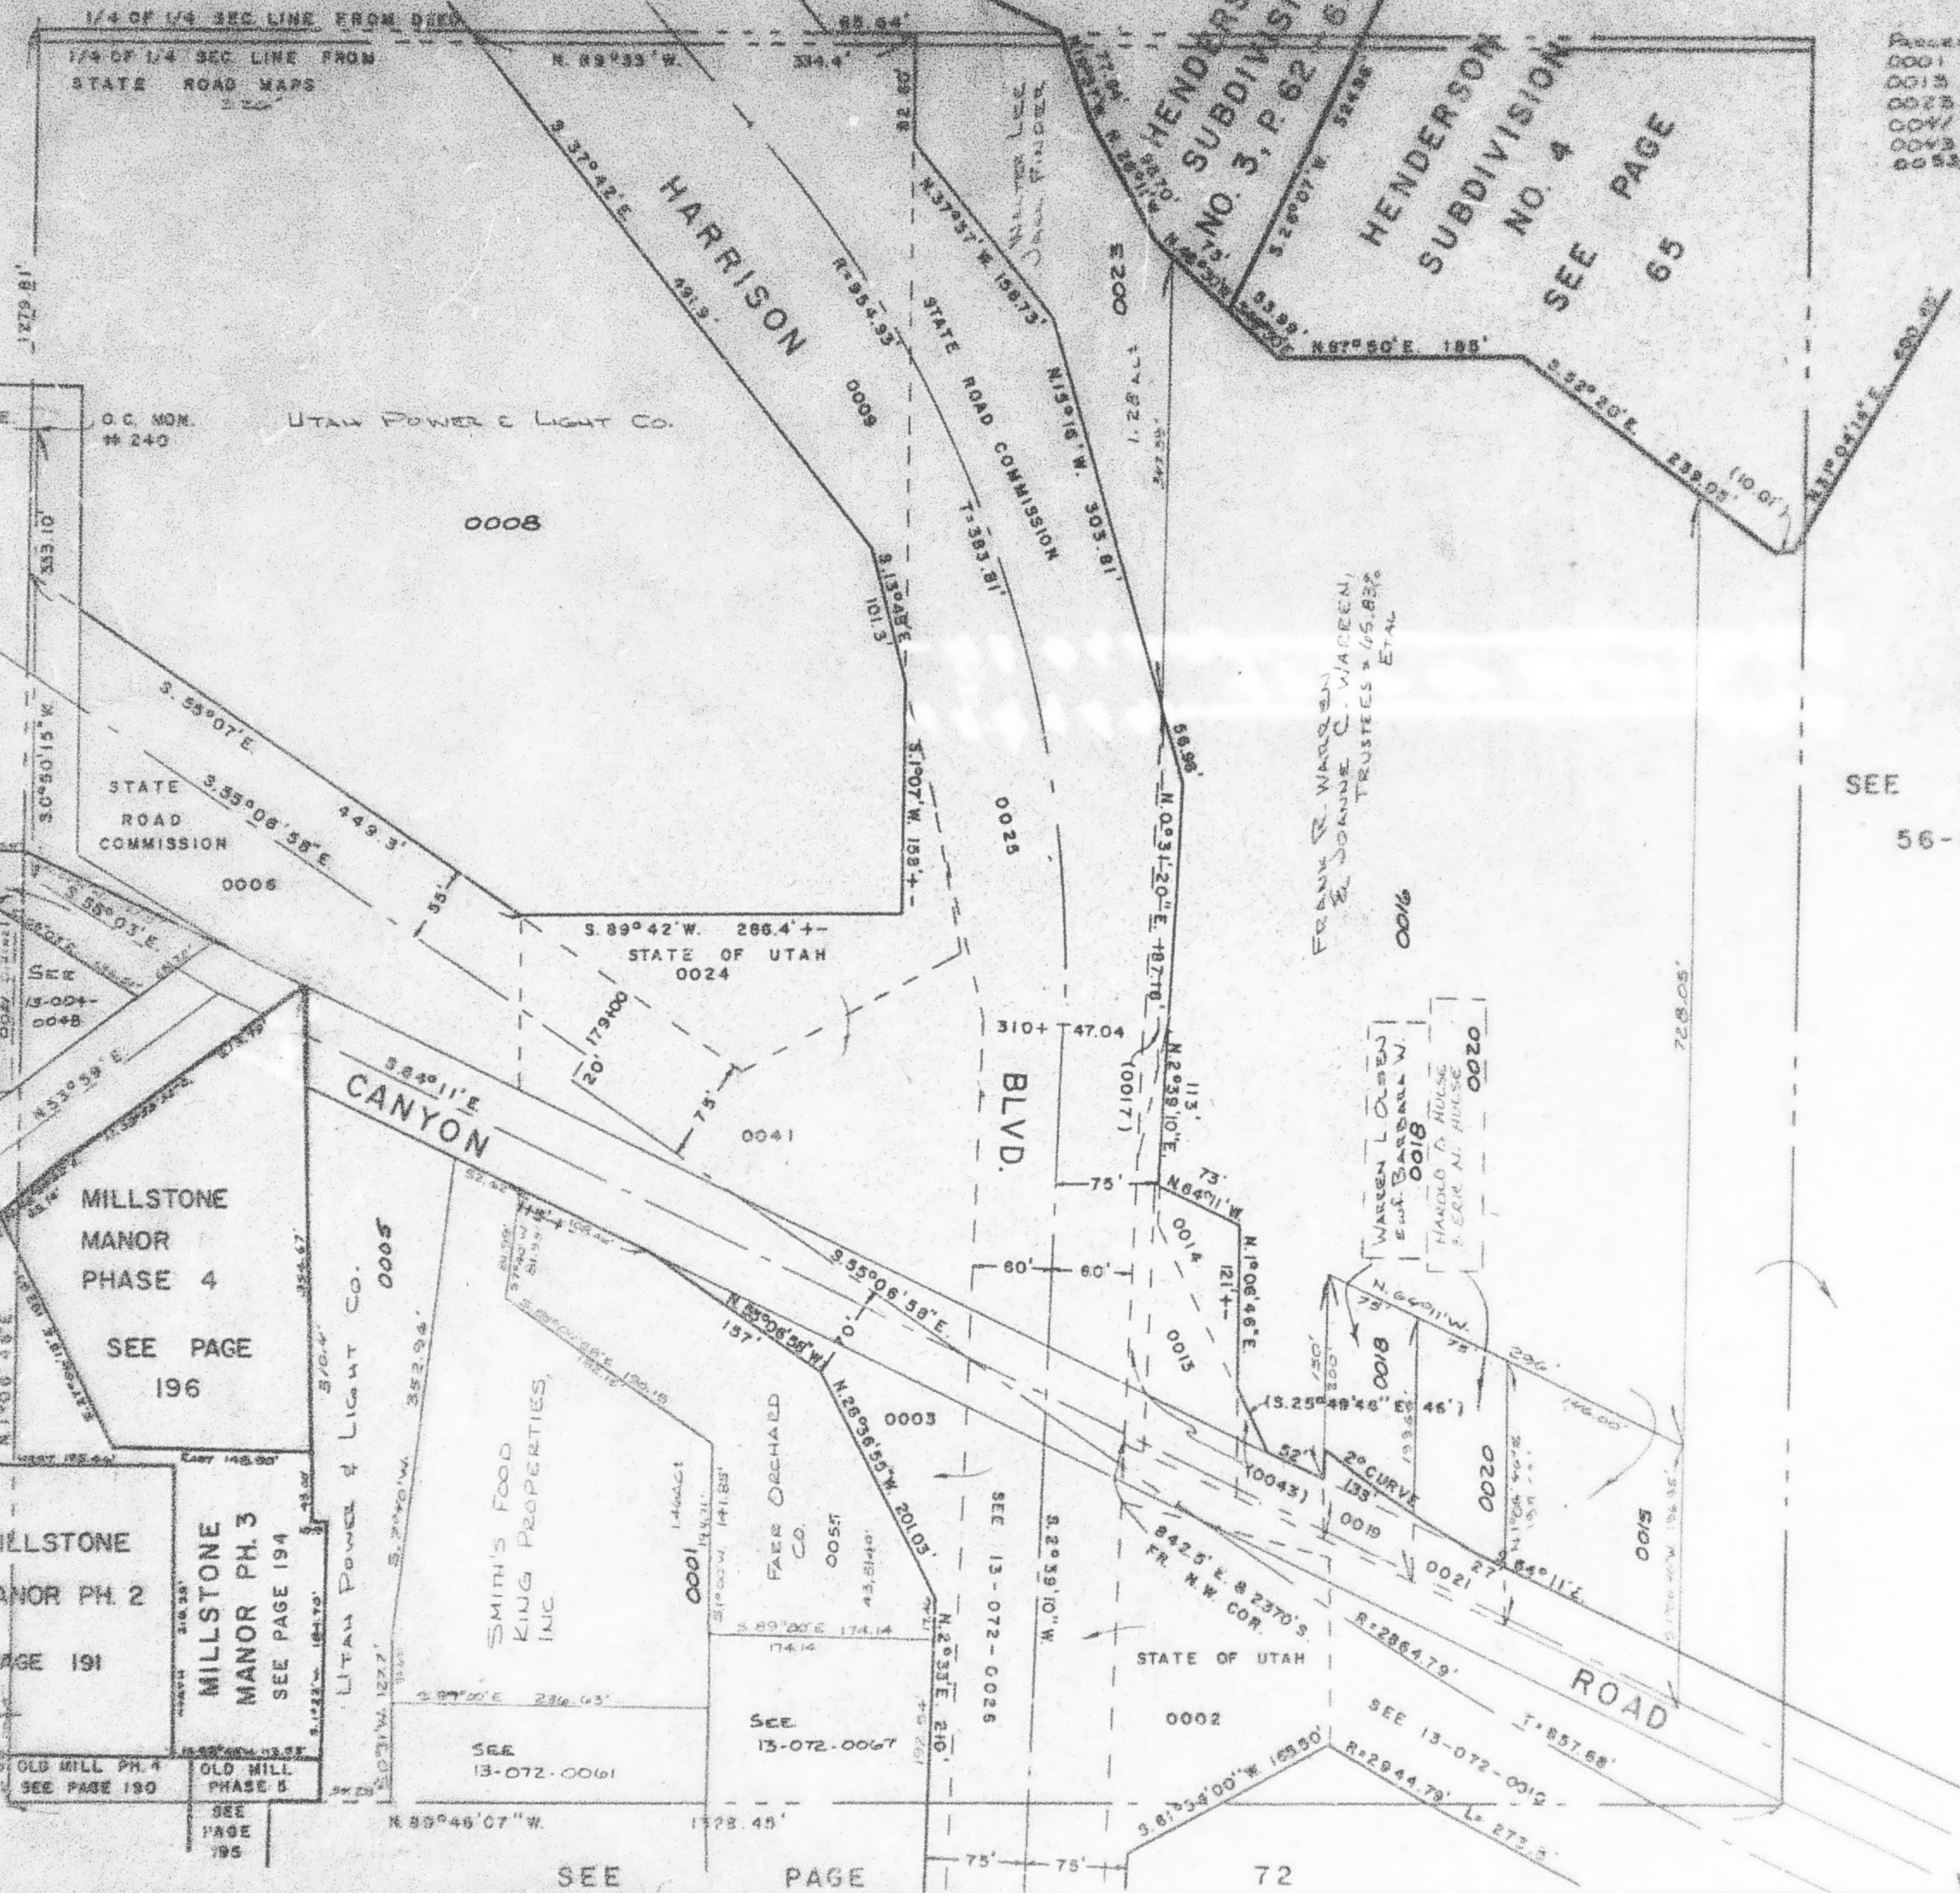

Parcel No.
0001 to 0008
0013 to 0021
0025 to 0028
0041
0043
0053, 0054

SEE PAGE

56-1

FRANK R. WARREN
E. JOHNNIE C. WARREN
TRUSTEES & U.S. 838
ETAL

WARREN L. OLSEN
E. S. BARNARD W.
HAROLD D. HULSE
E. E. HULSE

SEE

PAGE

72

W.F.J. 8-71