


N.E. 1/4 OF N.W. 1/4
SECTION 22, T.6N., R.1W., S.L.B. & M.

IN OGDEN CITY
SCALE 1" = 100'

TAXING UNIT: 25

SEE BOOK 11, PAGE 107

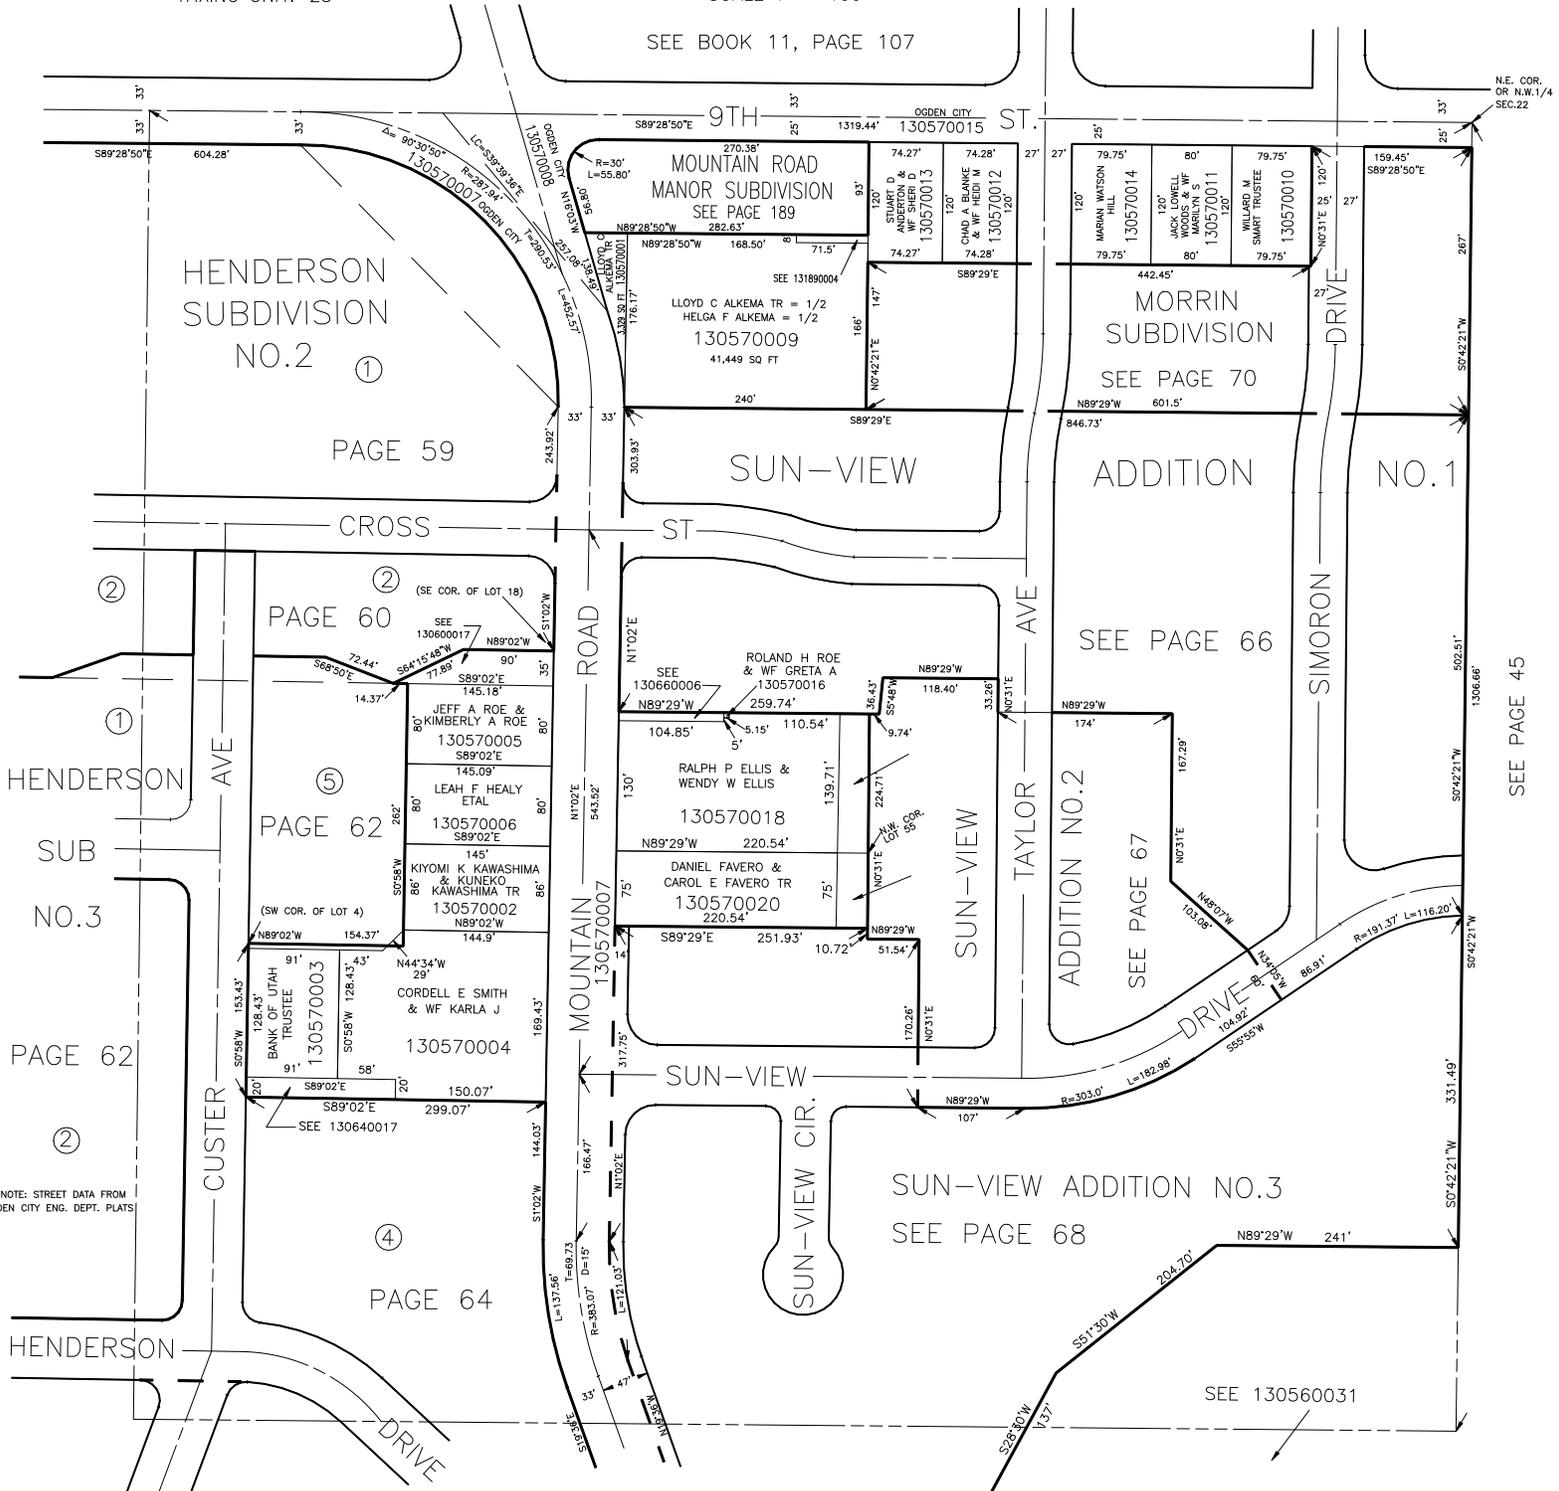

HENDERSON
SUBDIVISION
NO. 2

PAGE 59

MOUNTAIN ROAD
MANOR SUBDIVISION
SEE PAGE 189
LLOYD C ALKEMA TR = 1/2
HELGA F ALKEMA = 1/2
130570009
41,449 SQ FT

SUN-VIEW

MORRIN
SUBDIVISION
SEE PAGE 70

ADDITION
NO. 1

PAGE 60

PAGE 62

PAGE 62

PAGE 64

ROLAND H ROE
& WF GRETA A
130570016
259.74'

RALPH P ELLIS &
WENDY W ELLIS
130570018

DANIEL FAVERO &
CAROL E FAVERO TR
130570020
220.54'

SUN-VIEW

SUN-VIEW ADDITION NO. 3
SEE PAGE 68

SEE PAGE 56-1

SEE PAGE 45

NOTE: STREET DATA FROM
OGDEN CITY ENG. DEPT. PLATS