


N.E. 1/4 OF N.W. 1/4
SECTION 22, T.6N., R.1W., S.L.B. & M.

IN OGDEN CITY
SCALE 1" = 100'

TAXING UNIT: 25

SEE BOOK 11, PAGE 107

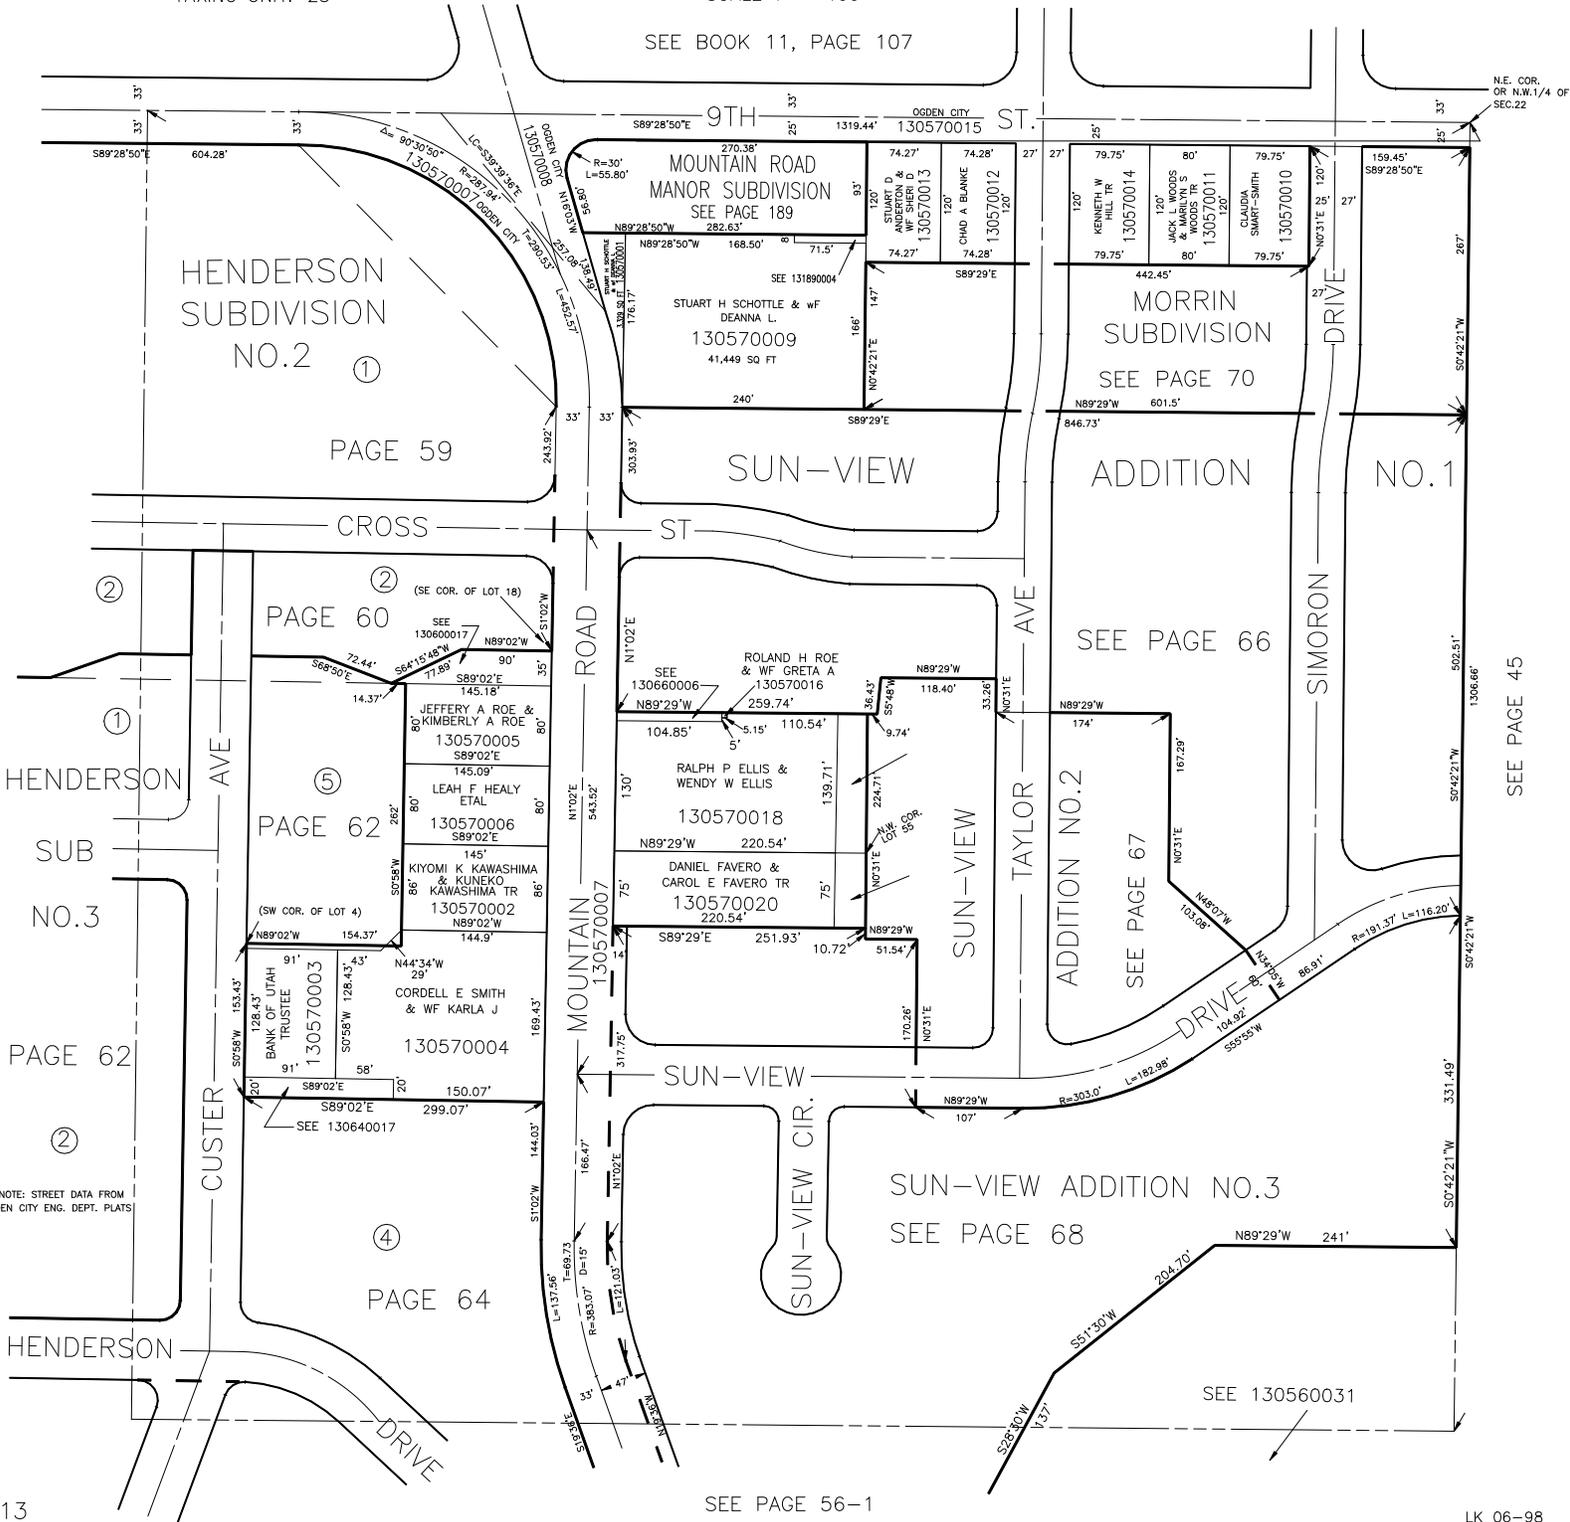

HENDERSON
SUBDIVISION
NO. 2

PAGE 59

PAGE 60

PAGE 62

PAGE 64

MOUNTAIN ROAD
MANOR SUBDIVISION
SEE PAGE 189

STUART H SCHOTTLE & W/F
DEANNA L.
130570009
41,449 SQ FT

SUN-VIEW

MORRIN
SUBDIVISION
SEE PAGE 70

ADDITION NO. 1

SEE PAGE 66

ROLAND H ROE & W/F GRETA A
130570016
259.74'

RALPH P ELLIS &
WENDY W ELLIS
130570018

DANIEL FAVERO &
CAROL E FAVERO TR
130570020

SUN-VIEW

SUN-VIEW ADDITION NO. 3
SEE PAGE 68

SEE 130560031

SEE PAGE 56-1

SEE PAGE 45