


N.E. 1/4 OF N.W. 1/4  
SECTION 22, T.6N., R.1W., S.L.B. & M.

IN OGDEN CITY  
SCALE 1" = 100'

TAXING UNIT: 25

SEE BOOK 11, PAGE 107

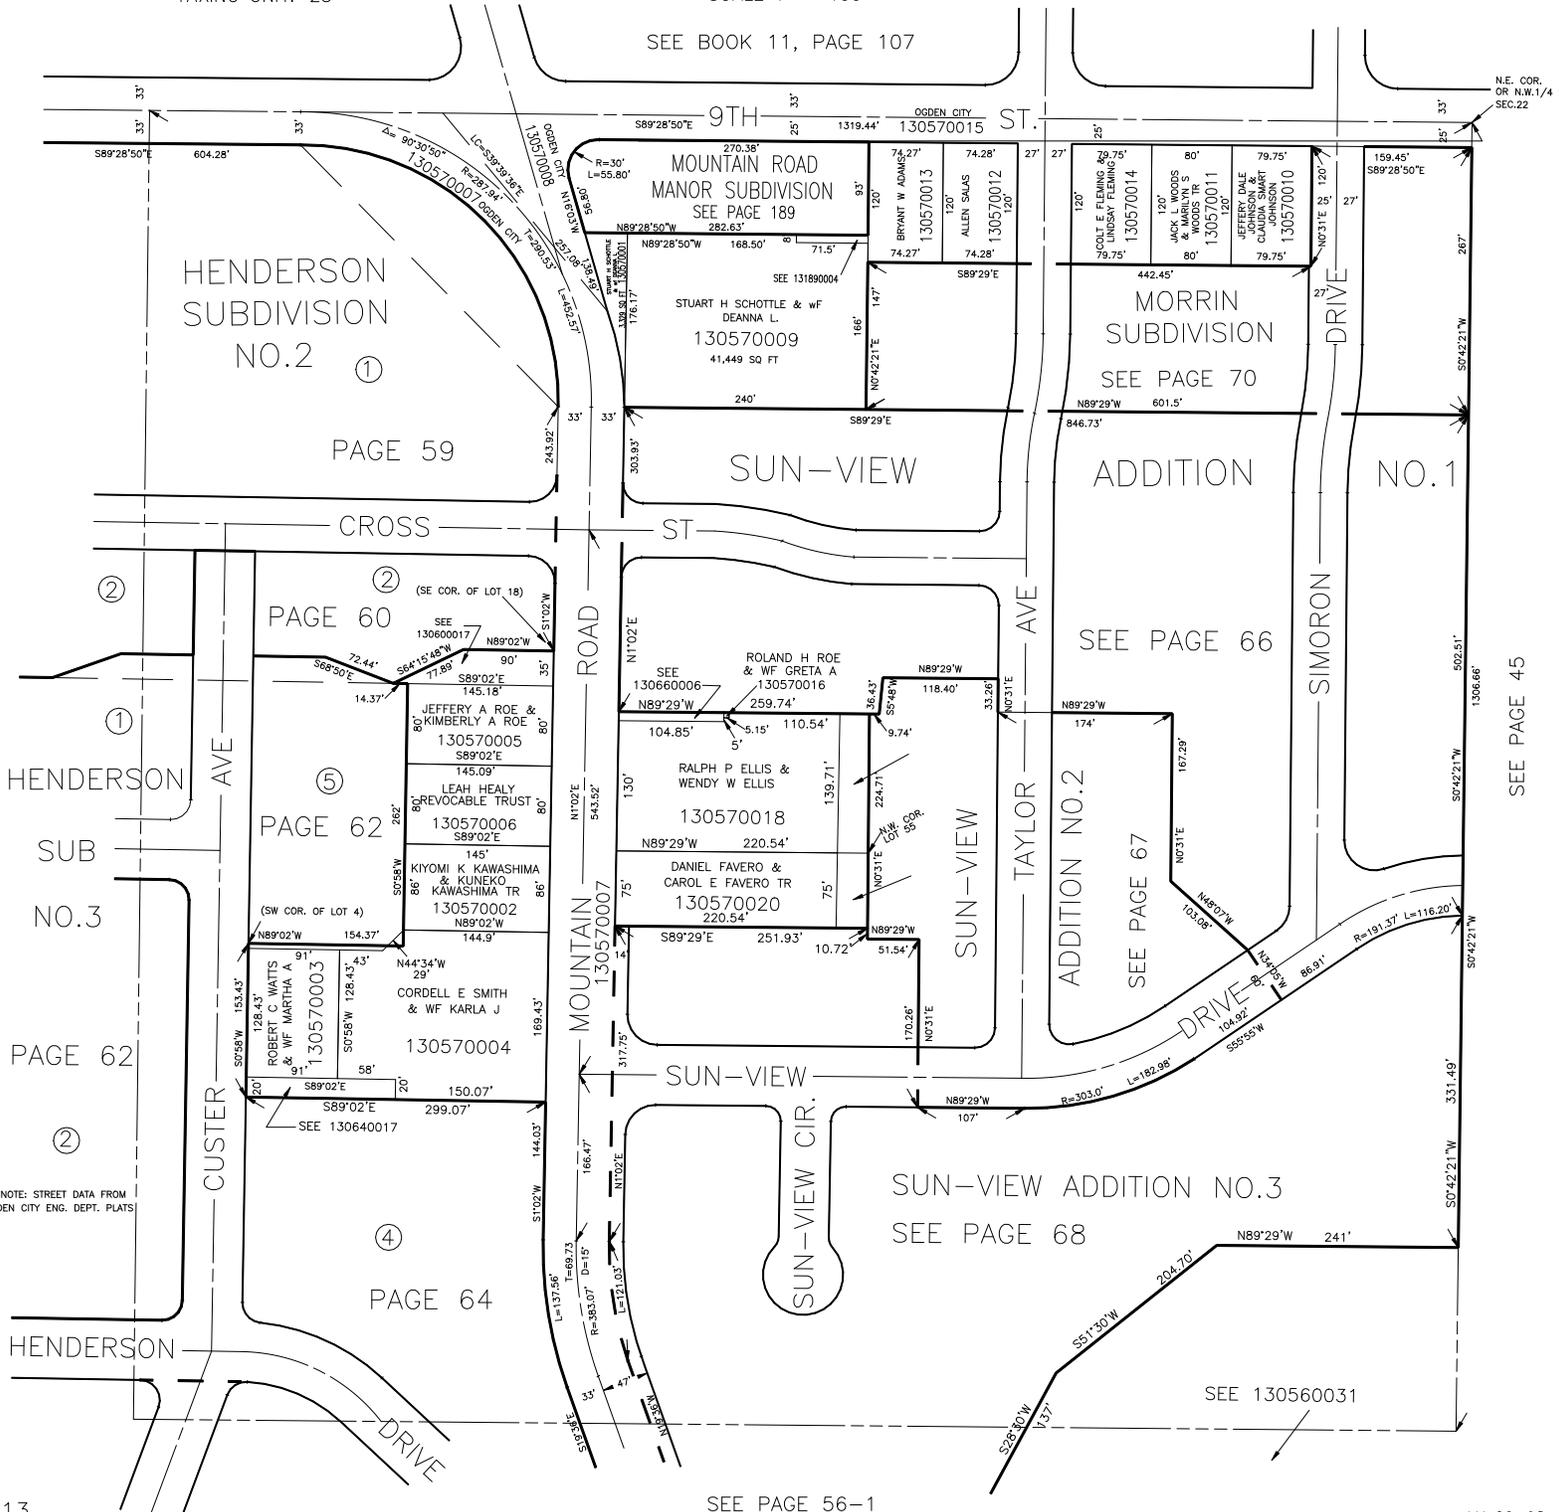

HENDERSON  
SUBDIVISION  
NO. 2

PAGE 59

MOUNTAIN ROAD  
MANOR SUBDIVISION  
SEE PAGE 189

STUART H SCHOTTLE & wF  
DEANNA L.  
130570009  
41,449 SQ FT

MORRIN  
SUBDIVISION

SEE PAGE 70

SUN-VIEW

ADDITION NO. 1

SEE PAGE 66

PAGE 60

PAGE 62

PAGE 64

ROLAND H ROE & wF GRETA A  
130570016  
259.74'

DANIEL FAVERO &  
CAROL E FAVERO TR  
130570020  
220.54'

SUN-VIEW ADDITION NO. 3  
SEE PAGE 68

SEE PAGE 56-1

SEE PAGE 45