


N.E. 1/4 OF N.W. 1/4
SECTION 22, T.6N., R.1W., S.L.B. & M.

IN OGDEN CITY
SCALE 1" = 100'

TAXING UNIT: 25

SEE BOOK 11, PAGE 107

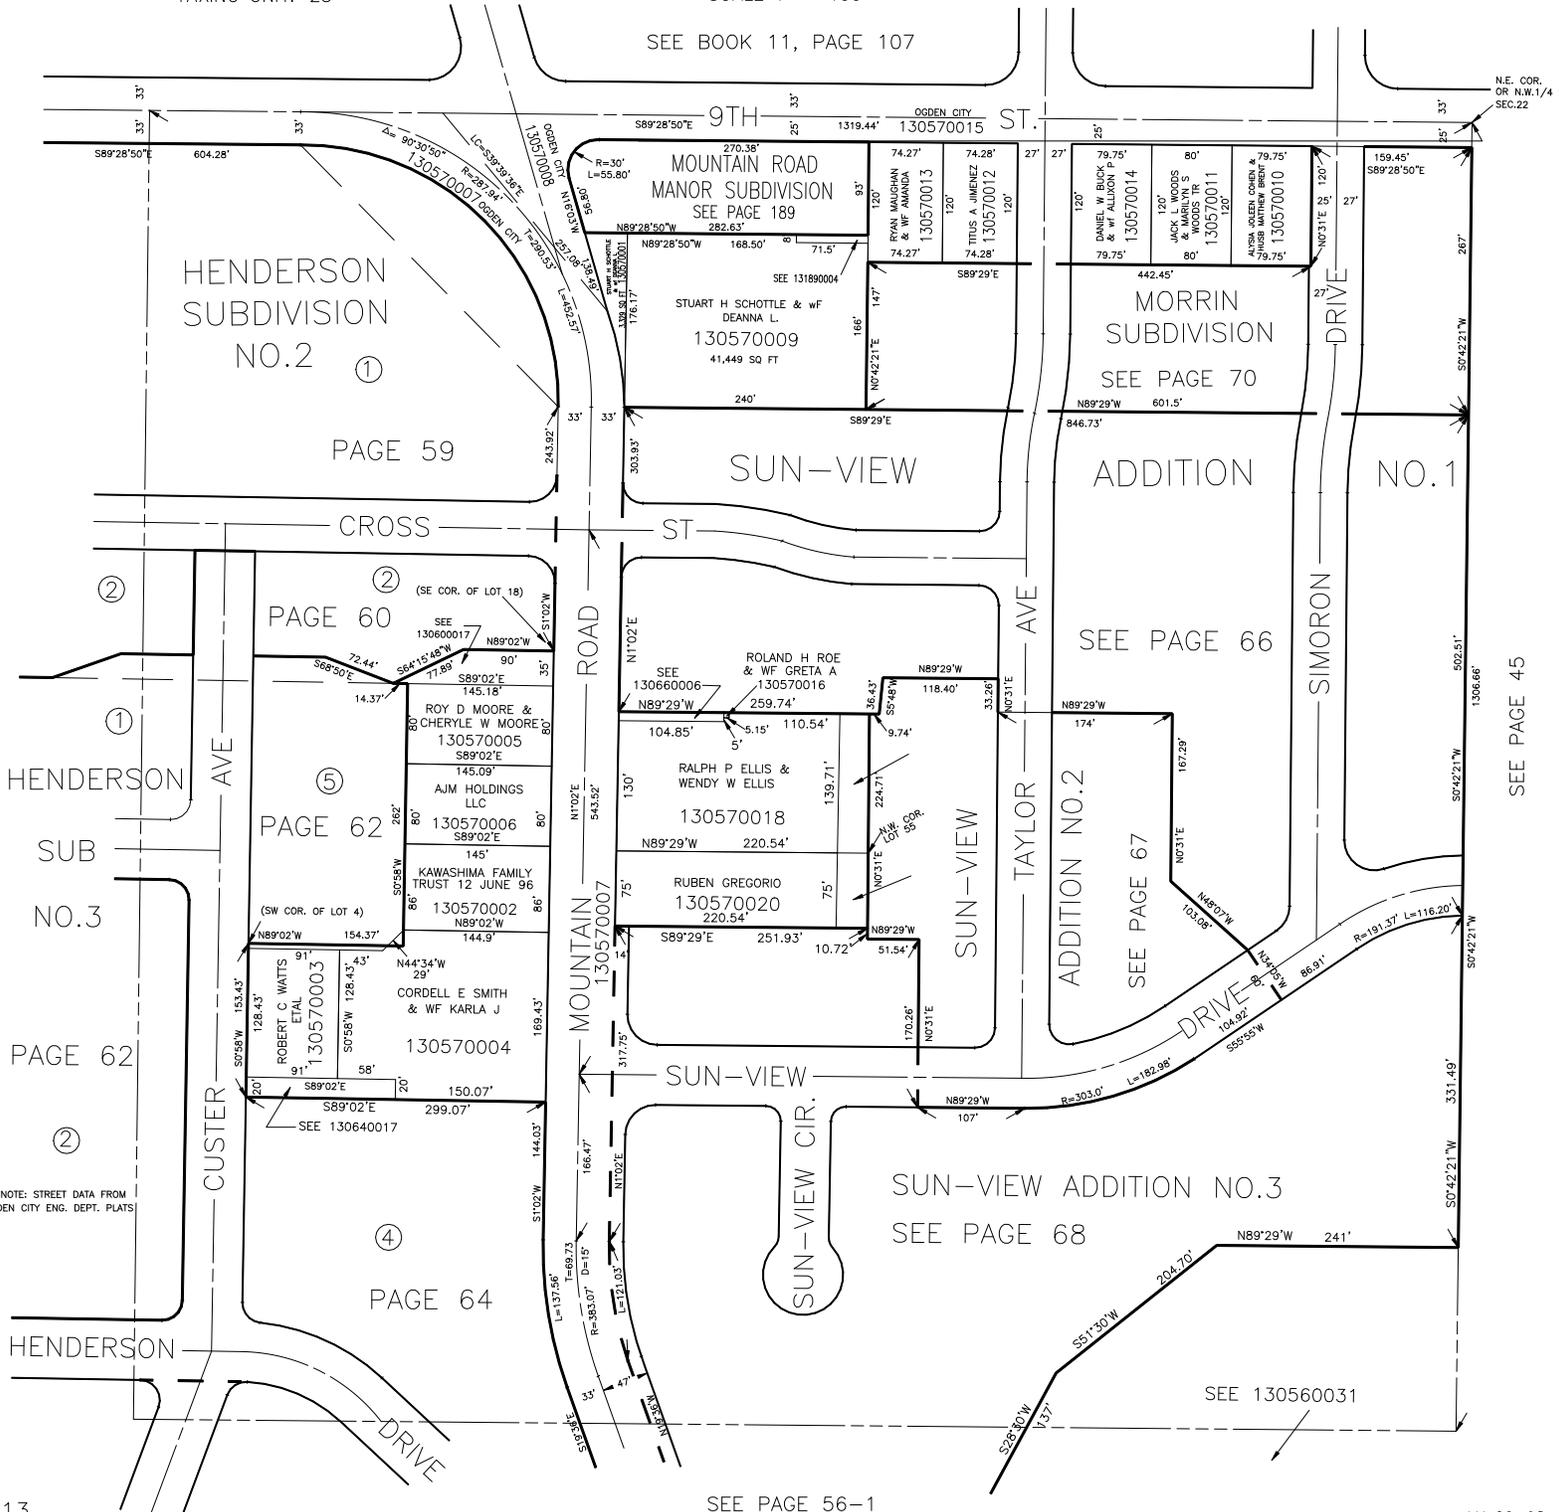

HENDERSON
SUBDIVISION
NO. 2

PAGE 59

MOUNTAIN ROAD
MANOR SUBDIVISION
SEE PAGE 189

STUART H SCHOTTLE & W/F
DEANNA L.
130570009
41,449 SQ FT

SUN-VIEW

MORRIN
SUBDIVISION

SEE PAGE 70

ADDITION

NO. 1

SEE PAGE 66

ADDITION NO. 2
SEE PAGE 67

SUN-VIEW ADDITION NO. 3
SEE PAGE 68

PAGE 60

PAGE 62

PAGE 64

HENDERSON
SUB
NO. 3

PAGE 62

HENDERSON