

HENDERSON SUBDIVISION


TAXING UNIT : 25

IN OGDEN CITY

PREFIX : 13 - 058

SCALE 1" = 50'

SEE BOOK 11, PAGE 107

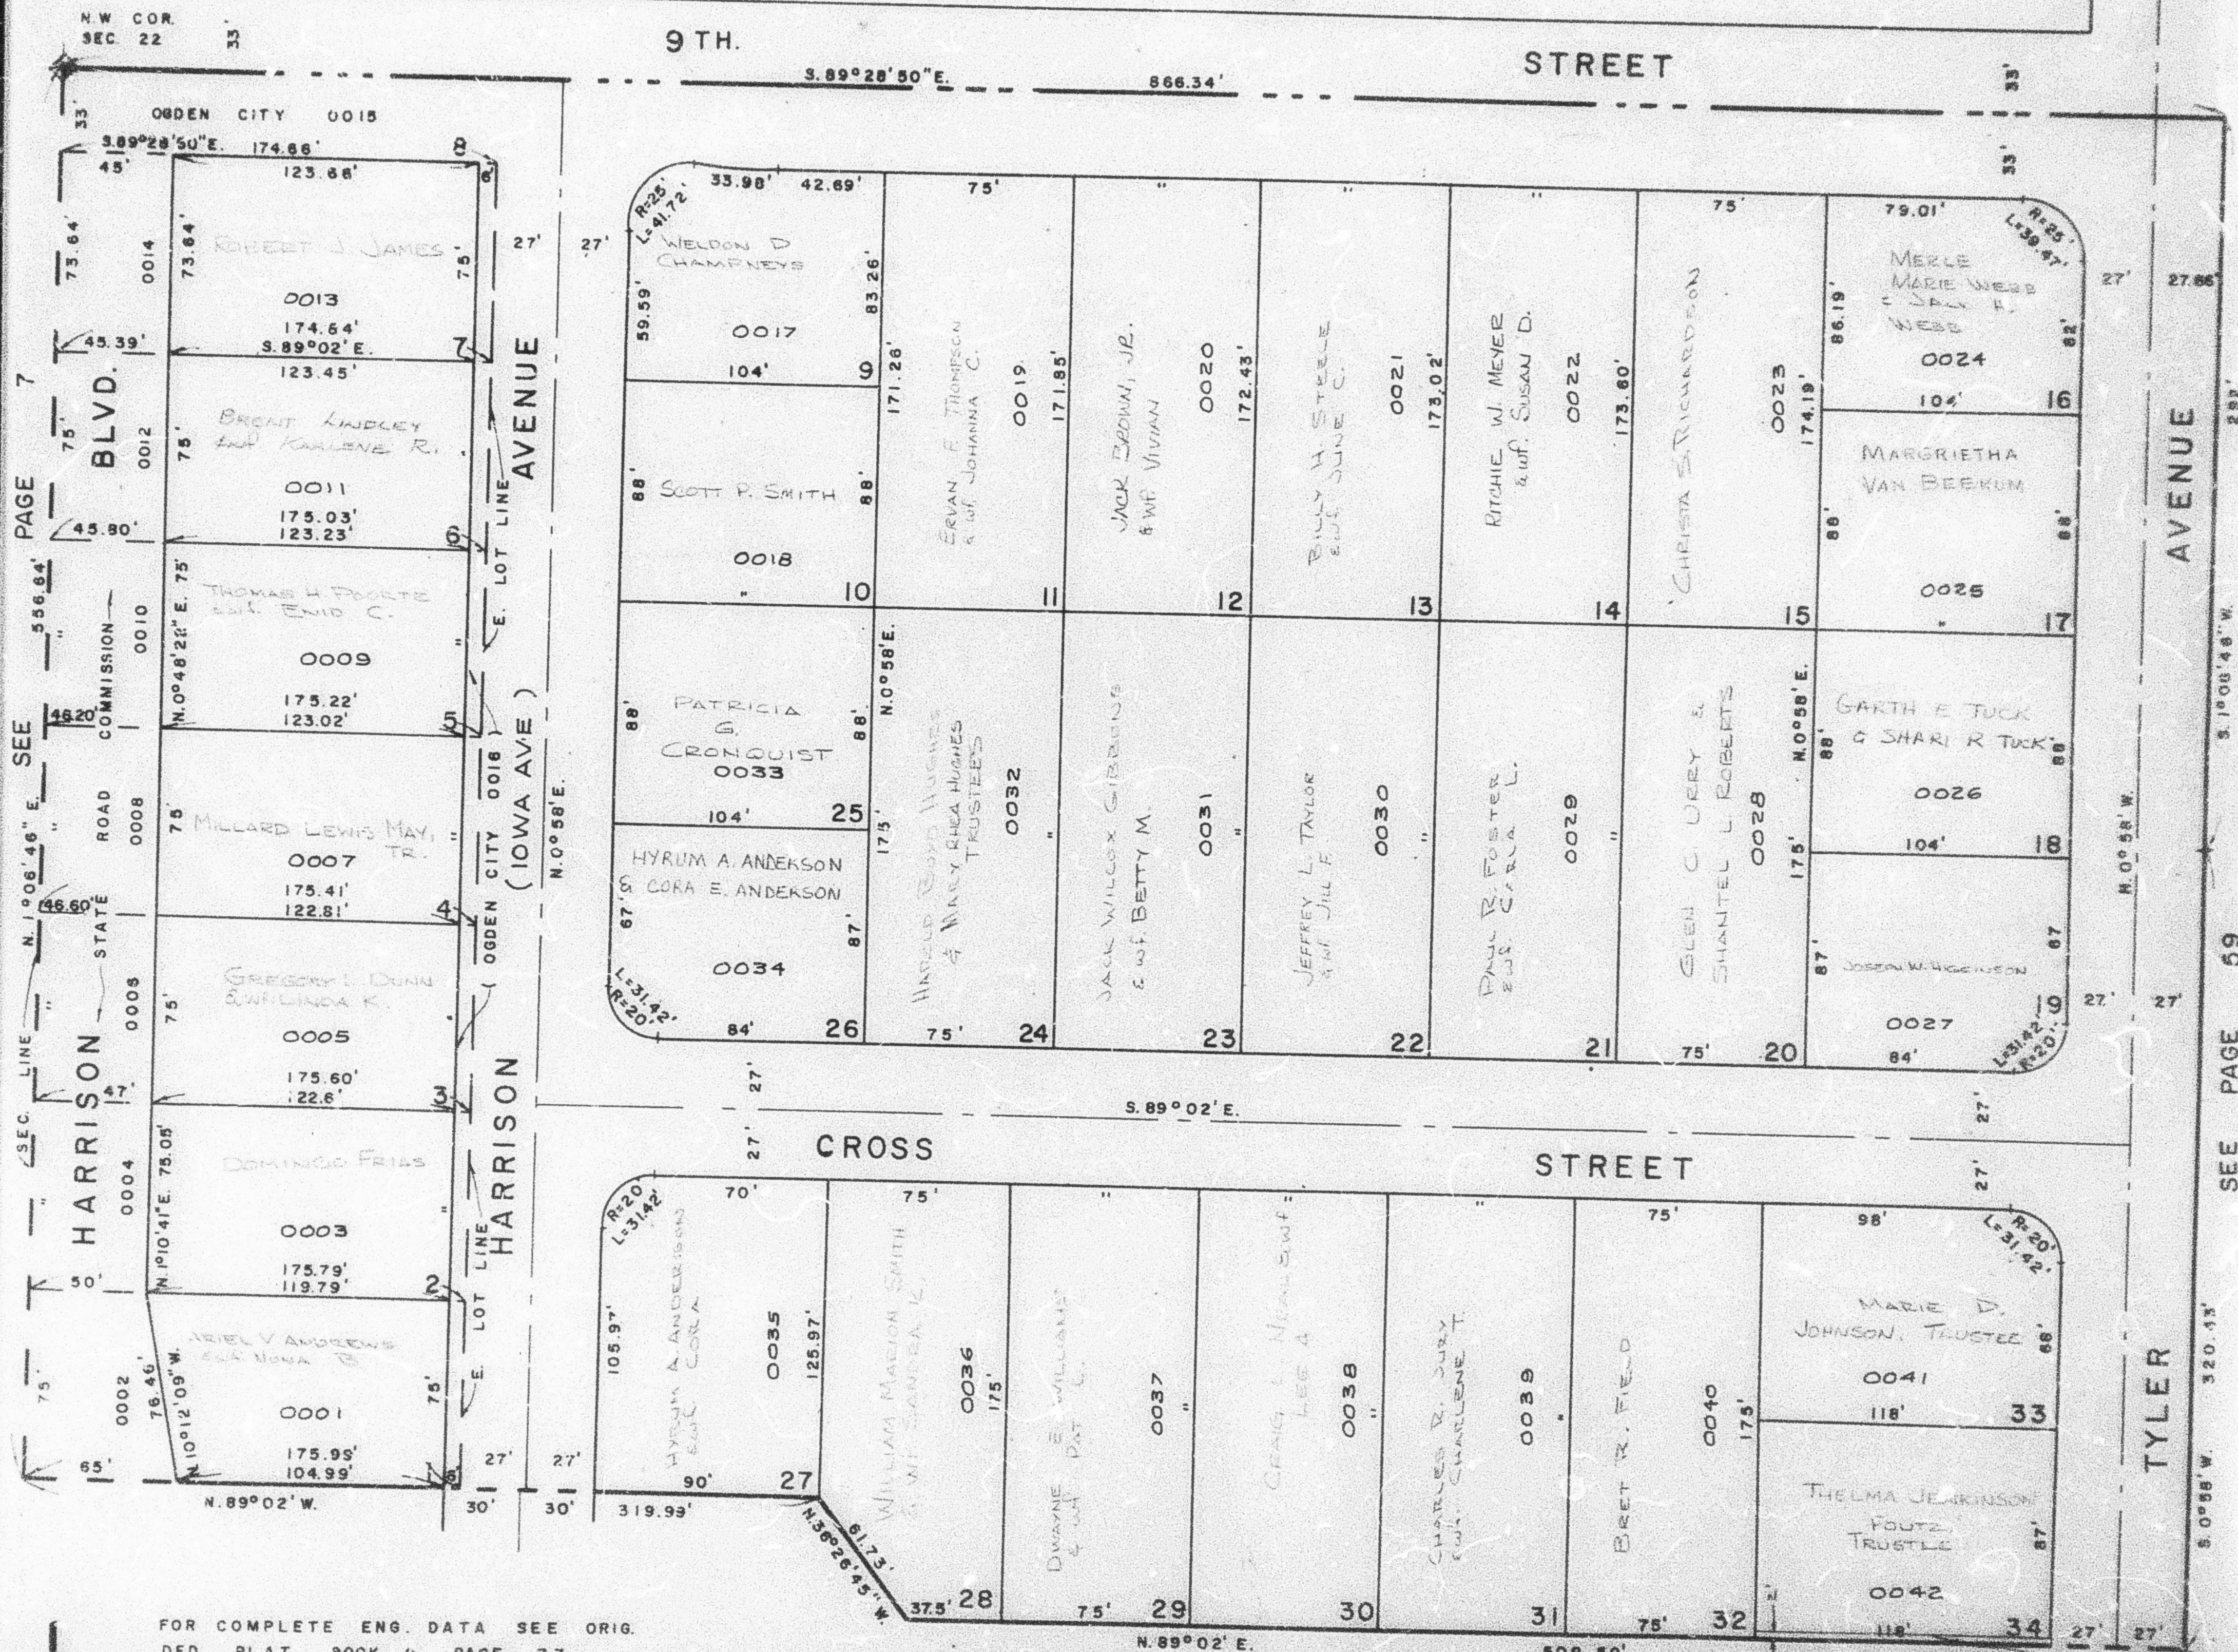

FOR COMPLETE ENG. DATA SEE ORIG.
DED. PLAT BOOK 9, PAGE 77

13

SEE	PAGE

61

W.F. 1-71