

PART OF N.W. 1/4 OF SEC. 22, T.6N., R.1W., S.L.B. & M.

60

HENDERSON SUBDIVISION NO. 2

BLOCK 2

TAXING UNIT 25

IN OGDEN CITY

PREFIX: 13-060

SCALE 1" = 50'

SEE PAGE 59

CROSS

STREET

S. 89° 02' E.

TYLER AVENUE

CUSTER AVE.

SEE BELOW AT LEFT

SEE HENDERSON SUB. NO. 3
PAGE 62

SEE BLOCK 3
PAGE 61


SEE PAGE 59

CROSS

STREET

S. 89° 02' E.

SEE ABOVE AT RIGHT

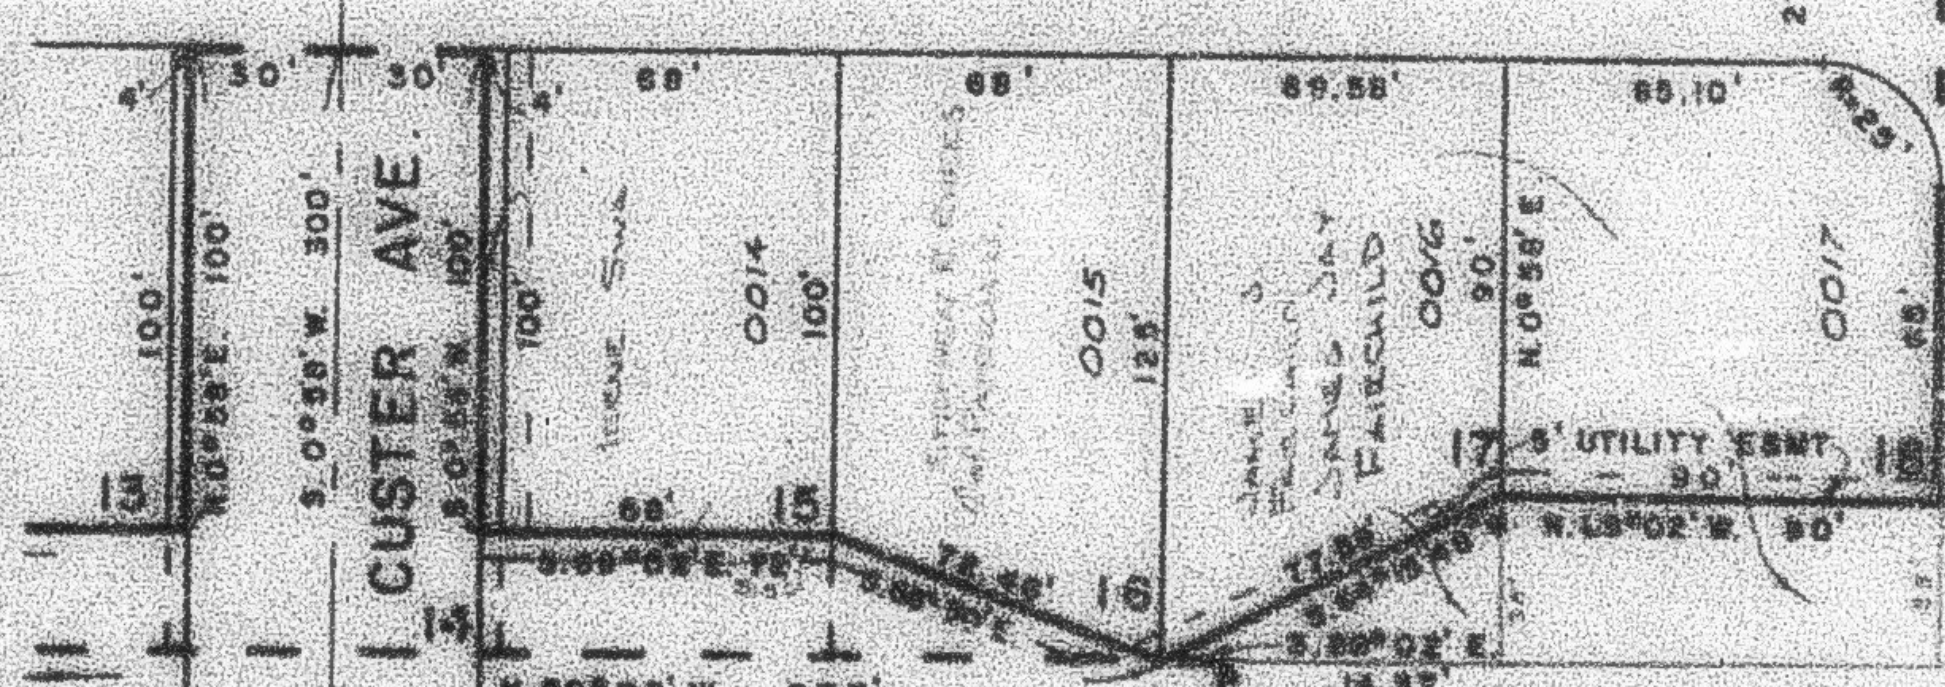

SEE HENDERSON SUB. NO. 3
PAGE 62

SEE P. 66

HENDERSON DRIVE