

PART OF N.W. 1/4 OF SECTION 22, T.6N., R.1W., S.L.B. & M.

61

HENDERSON SUBDIVISION NO. 2


BLOCKS 3,4 & 5

TAXING UNIT: 25

IN OGDEN CITY

SCALE 1" = 50'

SEE PAGE 58

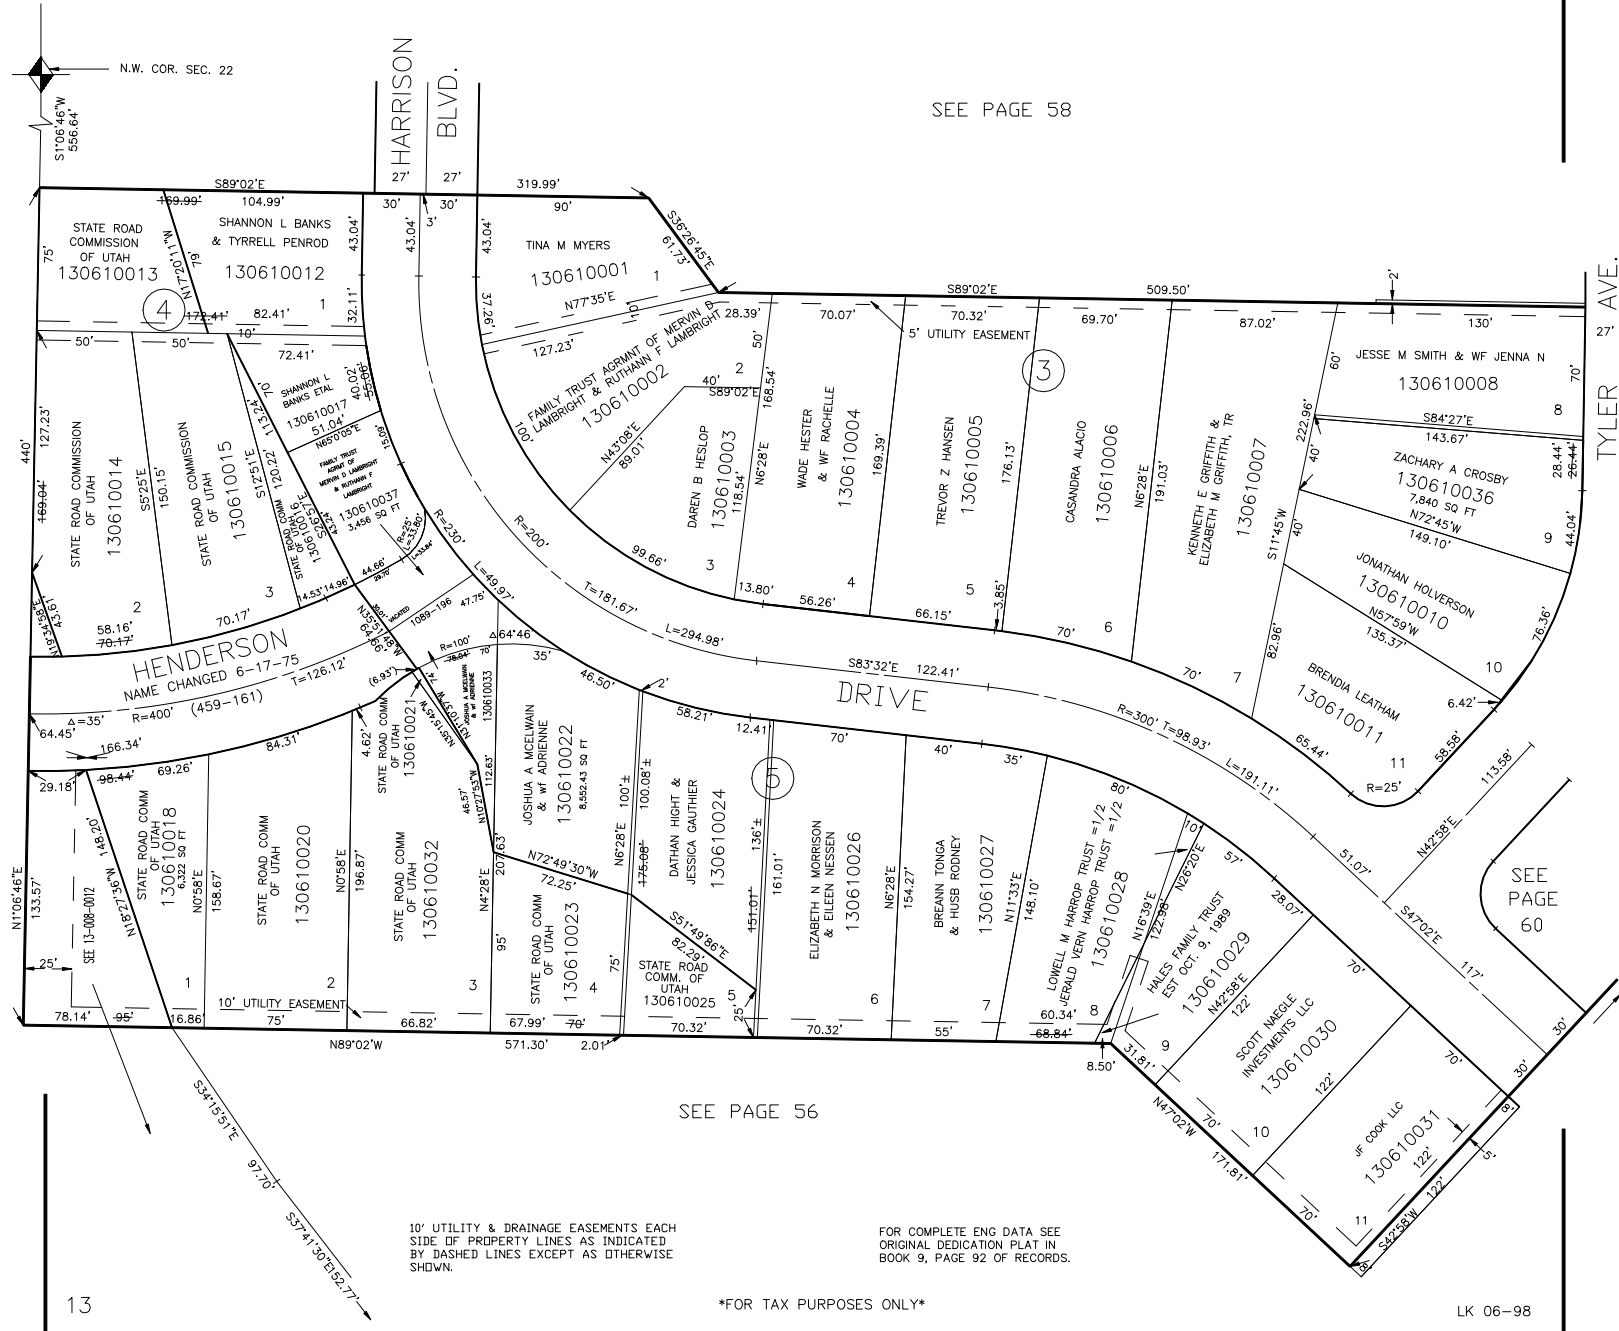

SEE PAGE 56

SEE PAGE 60

10' UTILITY & DRAINAGE EASEMENTS EACH SIDE OF PROPERTY LINES AS INDICATED BY DASHED LINES EXCEPT AS OTHERWISE SHOWN.

FOR COMPLETE ENG DATA SEE ORIGINAL DEDICATION PLAT IN BOOK 9, PAGE 92 OF RECORDS.

FOR TAX PURPOSES ONLY

LK 06-98