

PART OF N.W. 1/4 OF SECTION 22, T.6N.,R.1W., S.L.B. & M.
HENDERSON SUBDIVISION NO. 3

BLOCKS 1, 2 & 5
 IN OGDEN CITY
 SCALE 1" = 50'

TAXING UNIT: 25

CROSS STREET

SEE PAGE 60

AVENUE


STREET

1325 (PEACH DRIVE) EAST

HENDERSON

CUSTER

DRIVE

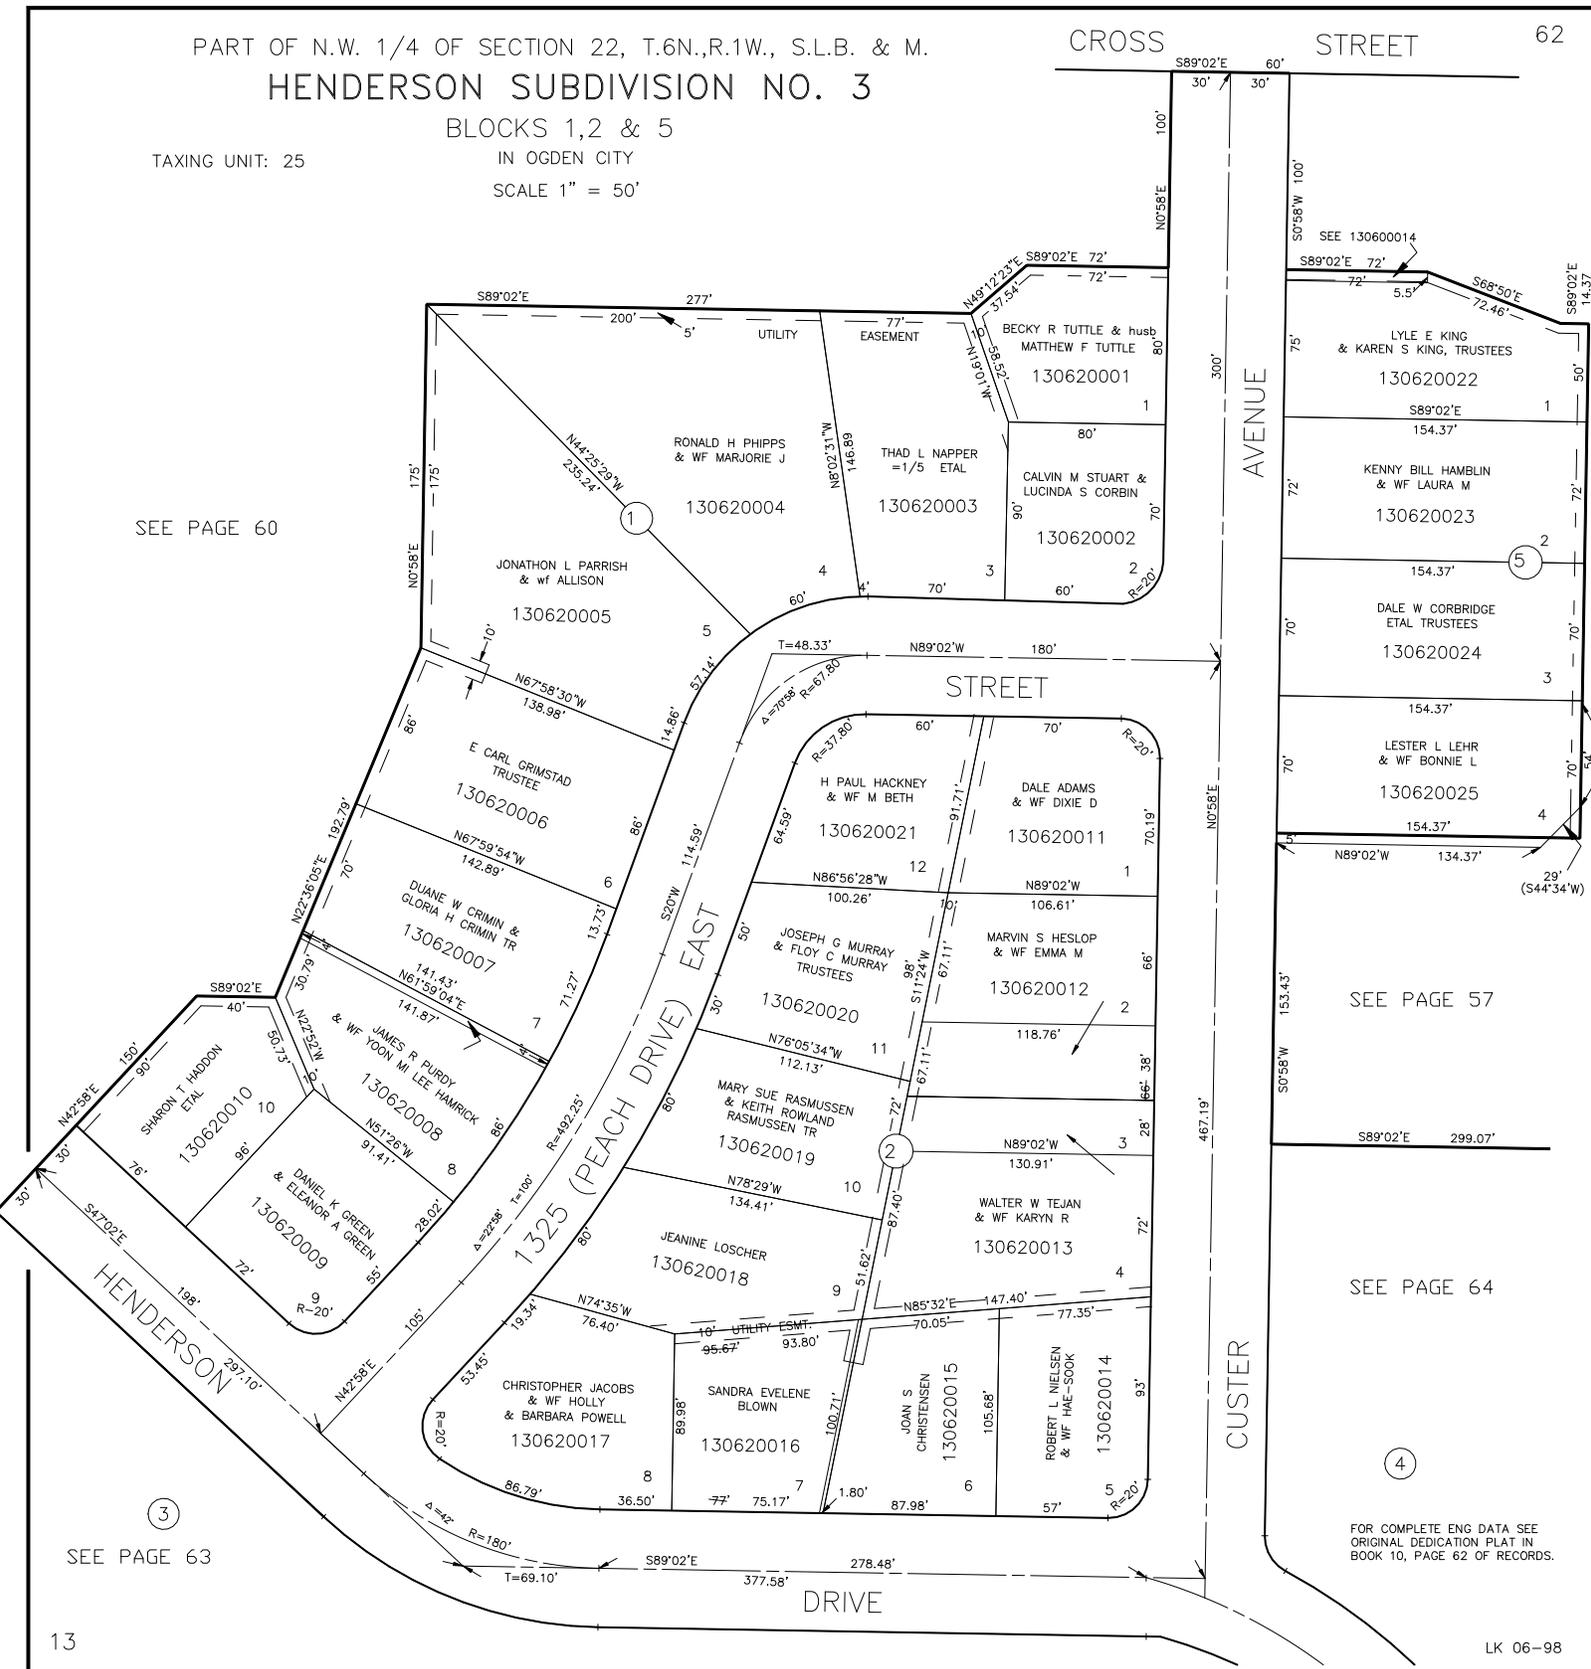

SEE 130600014
 LYLE E KING & KAREN S KING, TRUSTEES
 130620022

KENNY BILL HAMLIN & Wf LAURA M
 130620023

DALE W CORBRIDGE ETAL TRUSTEES
 130620024

LESTER L LEHR & Wf BONNIE L
 130620025

SEE PAGE 57

SEE PAGE 64

FOR COMPLETE ENG DATA SEE ORIGINAL DEDICATION PLAT IN BOOK 10, PAGE 62 OF RECORDS.