

PART OF N.W. 1/4 OF SECTION 22, T.6N.,R.1W., S.L.B. & M.  
**HENDERSON SUBDIVISION NO. 3**

BLOCKS 1, 2 & 5  
 IN OGDEN CITY  
 SCALE 1" = 50'

TAXING UNIT: 25

SEE PAGE 60

CROSS STREET

62

AVENUE


STREET

1325 (PEACH DRIVE) EAST

HENDERSON

DRIVE

CUSTER

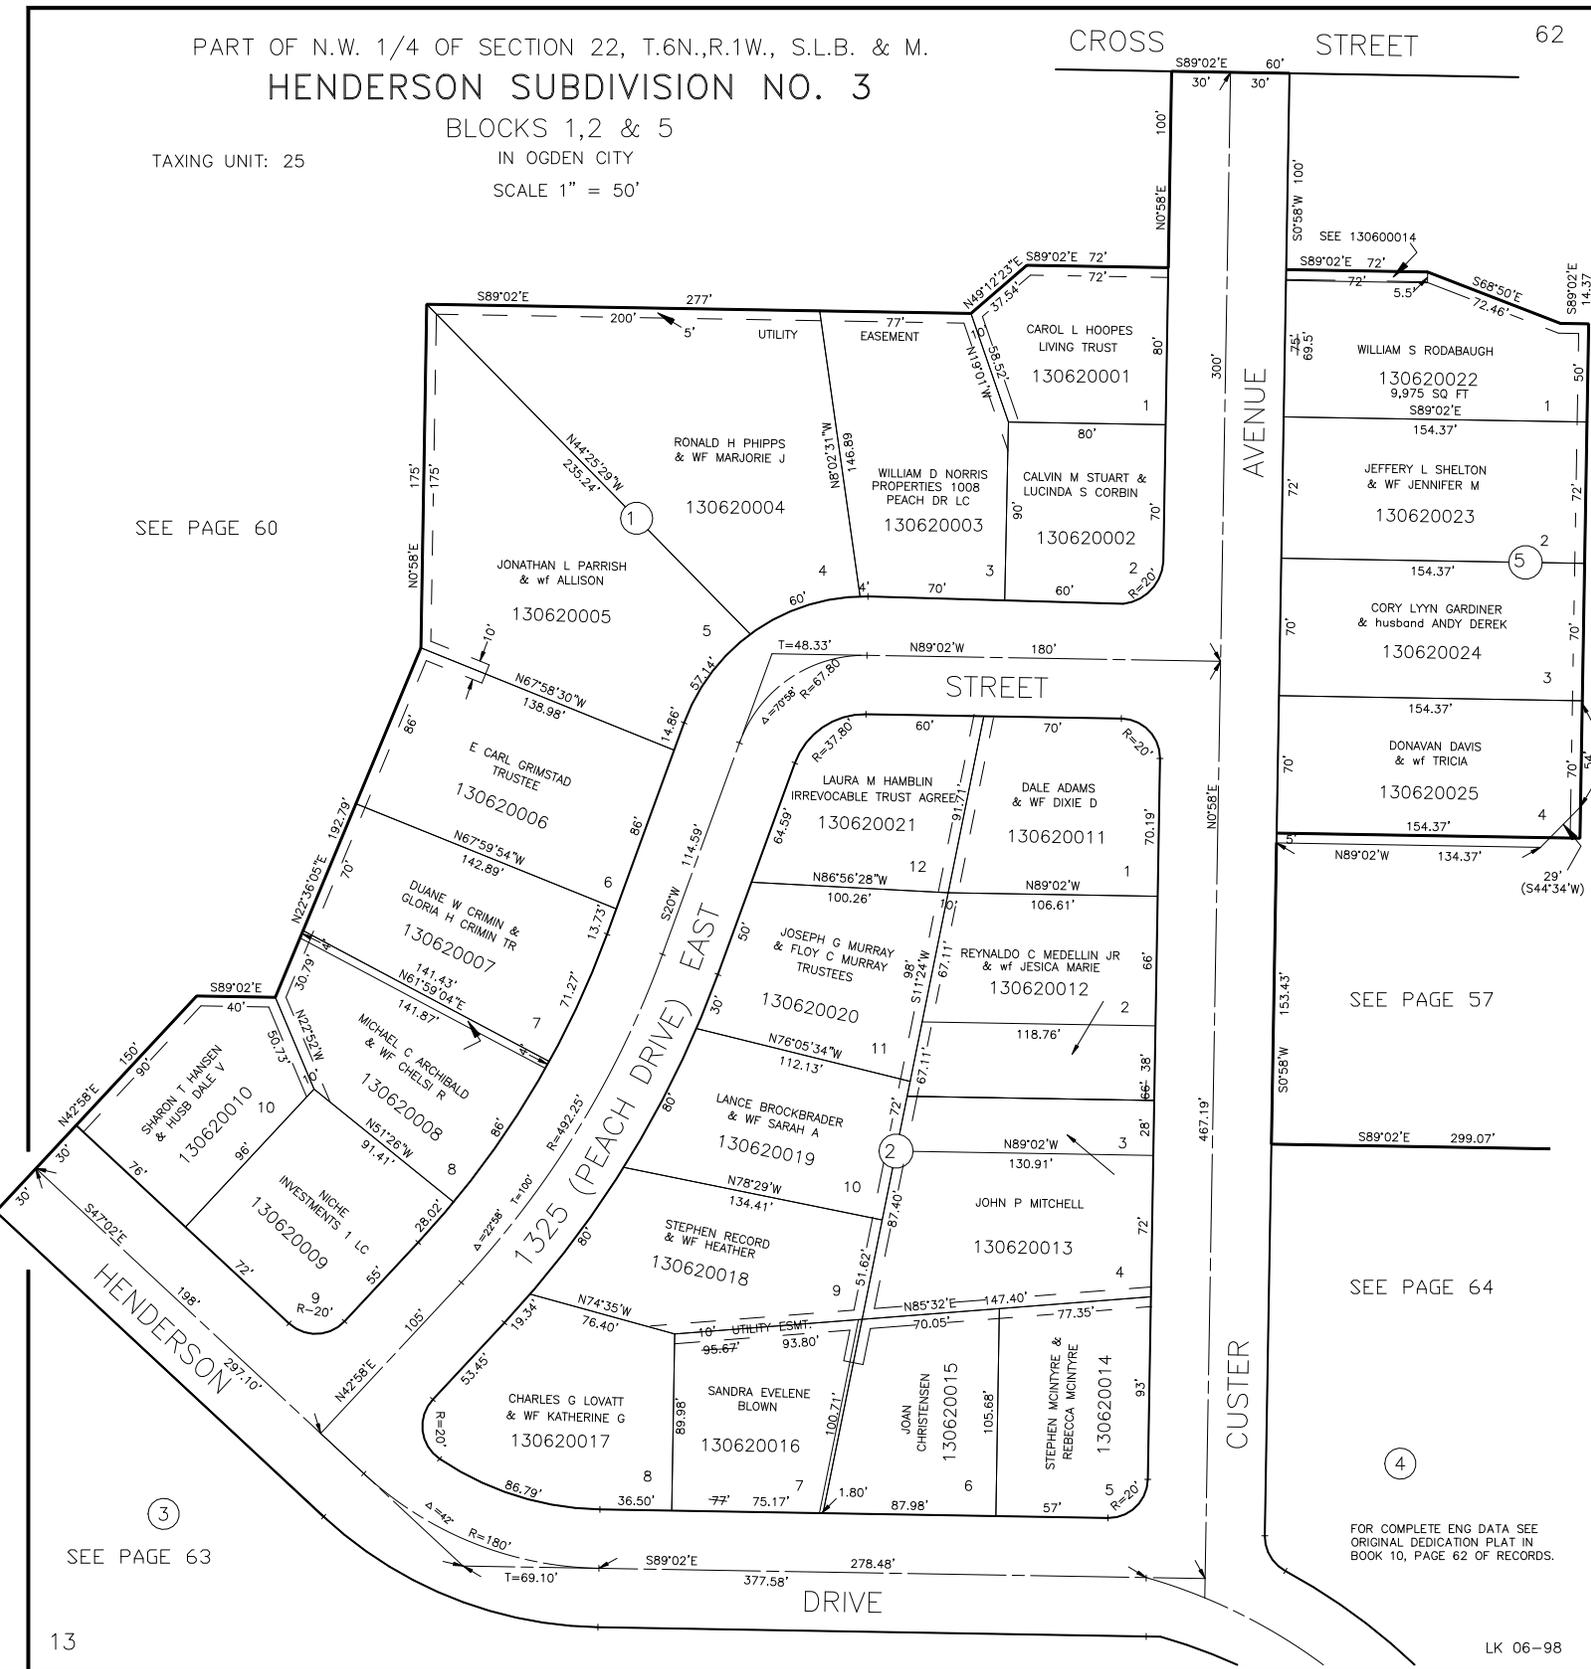

SEE 130600014

WILLIAM S RODABAUGH  
 130620022  
 9,975 SQ. FT.  
 S89°02'E

JEFFERY L SHELTON  
 & WF JENNIFER M  
 130620023

CORY LYNN GARDINER  
 & husband ANDY DEREK  
 130620024

DONAVAN DAVIS  
 & wf TRICIA  
 130620025

SEE PAGE 57

SEE PAGE 64

FOR COMPLETE ENG DATA SEE  
 ORIGINAL DEDICATION PLAT IN  
 BOOK 10, PAGE 62 OF RECORDS.