


PART OF N.W. 1/4 OF SECTION 22, T.6N., R.1W., S.L.B. & M.  
HENDERSON SUBDIVISION NO. 3

LOTS 1,2,3 & 4  
BLOCK 3  
IN OGDEN CITY  
SCALE 1" = 50'

TAXING UNIT: 25

SEE PAGE 61

SEE PAGE 62

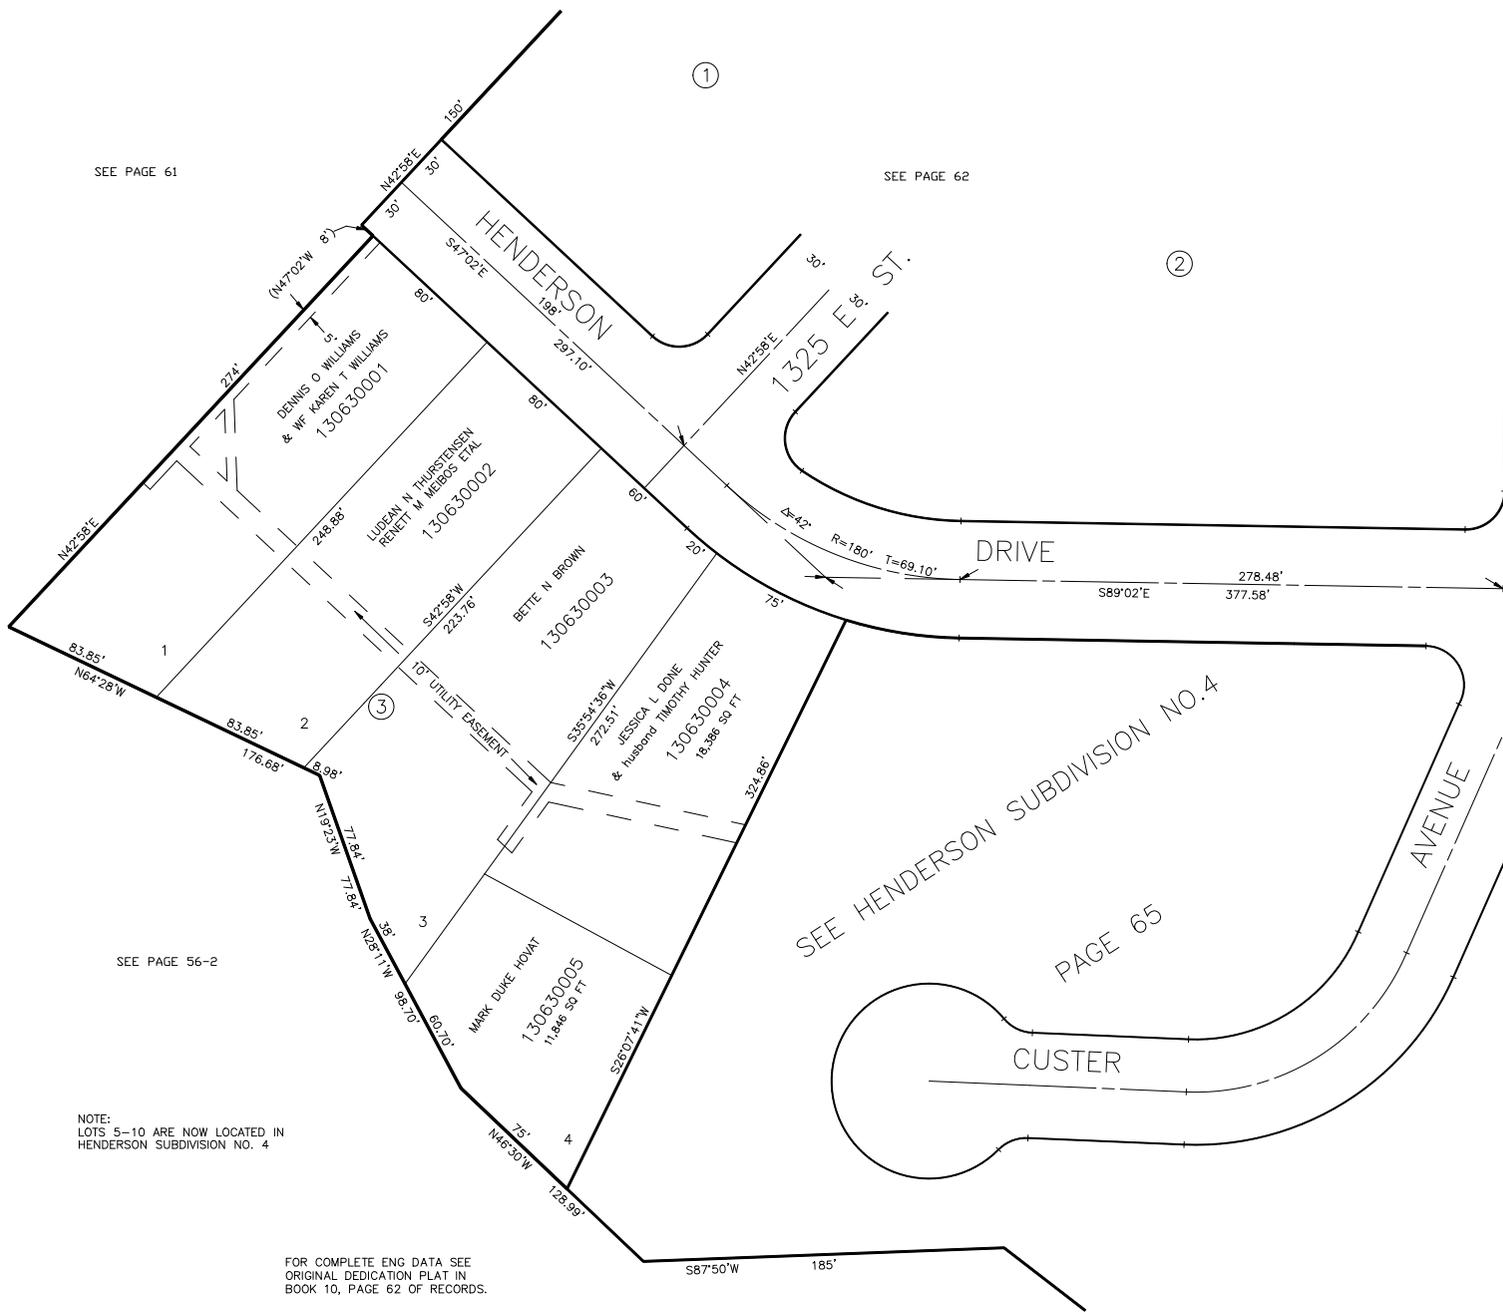

SEE PAGE 56-2

NOTE:  
LOTS 5-10 ARE NOW LOCATED IN  
HENDERSON SUBDIVISION NO. 4

FOR COMPLETE ENG DATA SEE  
ORIGINAL DEDICATION PLAT IN  
BOOK 10, PAGE 62 OF RECORDS.

SEE HENDERSON SUBDIVISION NO. 4  
PAGE 65