

PART OF N.W. 1/4 OF SECTION 22
T.6N. R.1W. S.L.B.&M.

66

SUN-VIEW ADDITION NO. 1

TAXING UNIT: 25

IN
OGDEN CITY

SCALE 1" = 60'

PREFIX: 13-066

CENTRAL WEBER SEWER IMPROVEMENT DISTRICT

N. 1/4 COR. SEC. 22
T. 6 N., R. 1 W.

SEE P 70


SEE PAGE 57

SEE
PAGE
59

SEE
PAGE
60

ROAD

MOUNTAIN

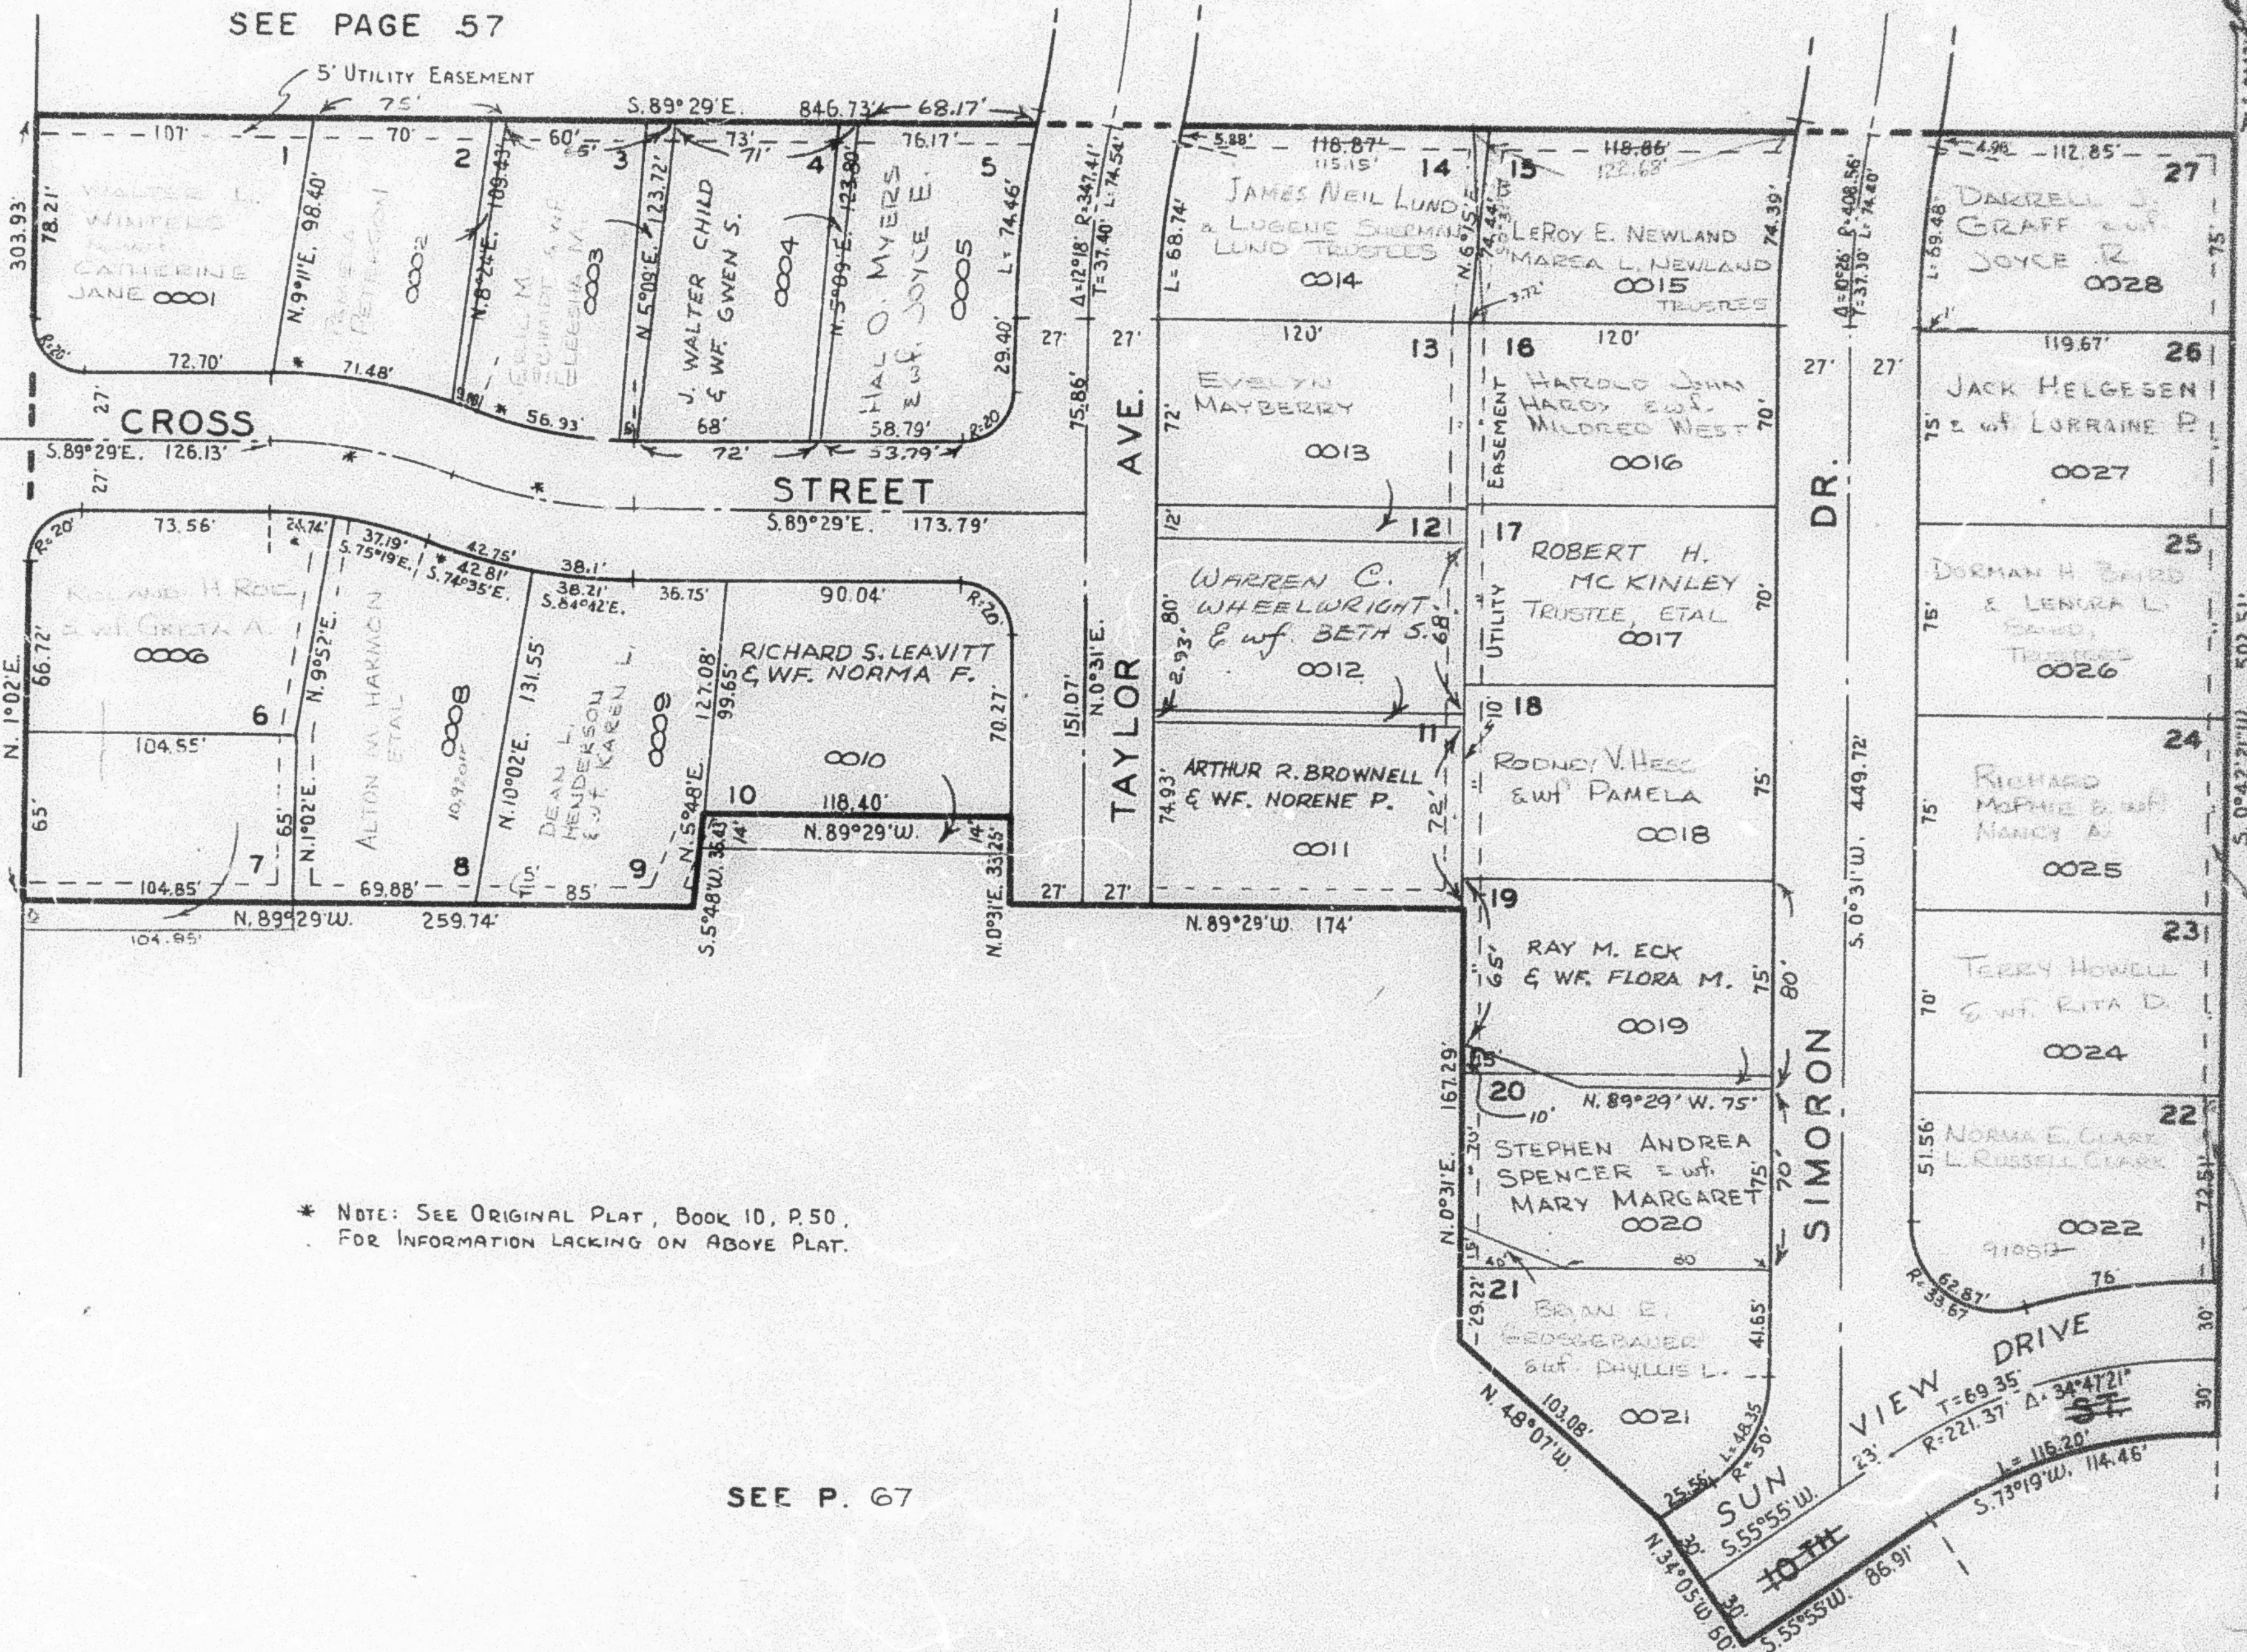

* NOTE: SEE ORIGINAL PLAT, BOOK 10, P. 50,
FOR INFORMATION LACKING ON ABOVE PLAT.

SEE P. 67

SEE
P
45