

PART OF N.W. 1/4 OF SEC. 22, T.6N., R.1W., S.L.B. & M.
SUN-VIEW ADDITION NO. 1

IN OGDEN CITY
 SCALE 1" = 60'

TAXING UNIT: 25

N. 1/4 COR. SEC. 22
 T.6N., R.1W.


SEE PAGE 57

SEE PAGE 70

SEE PAGE 59

SEE PAGE 60

SEE PAGE 45

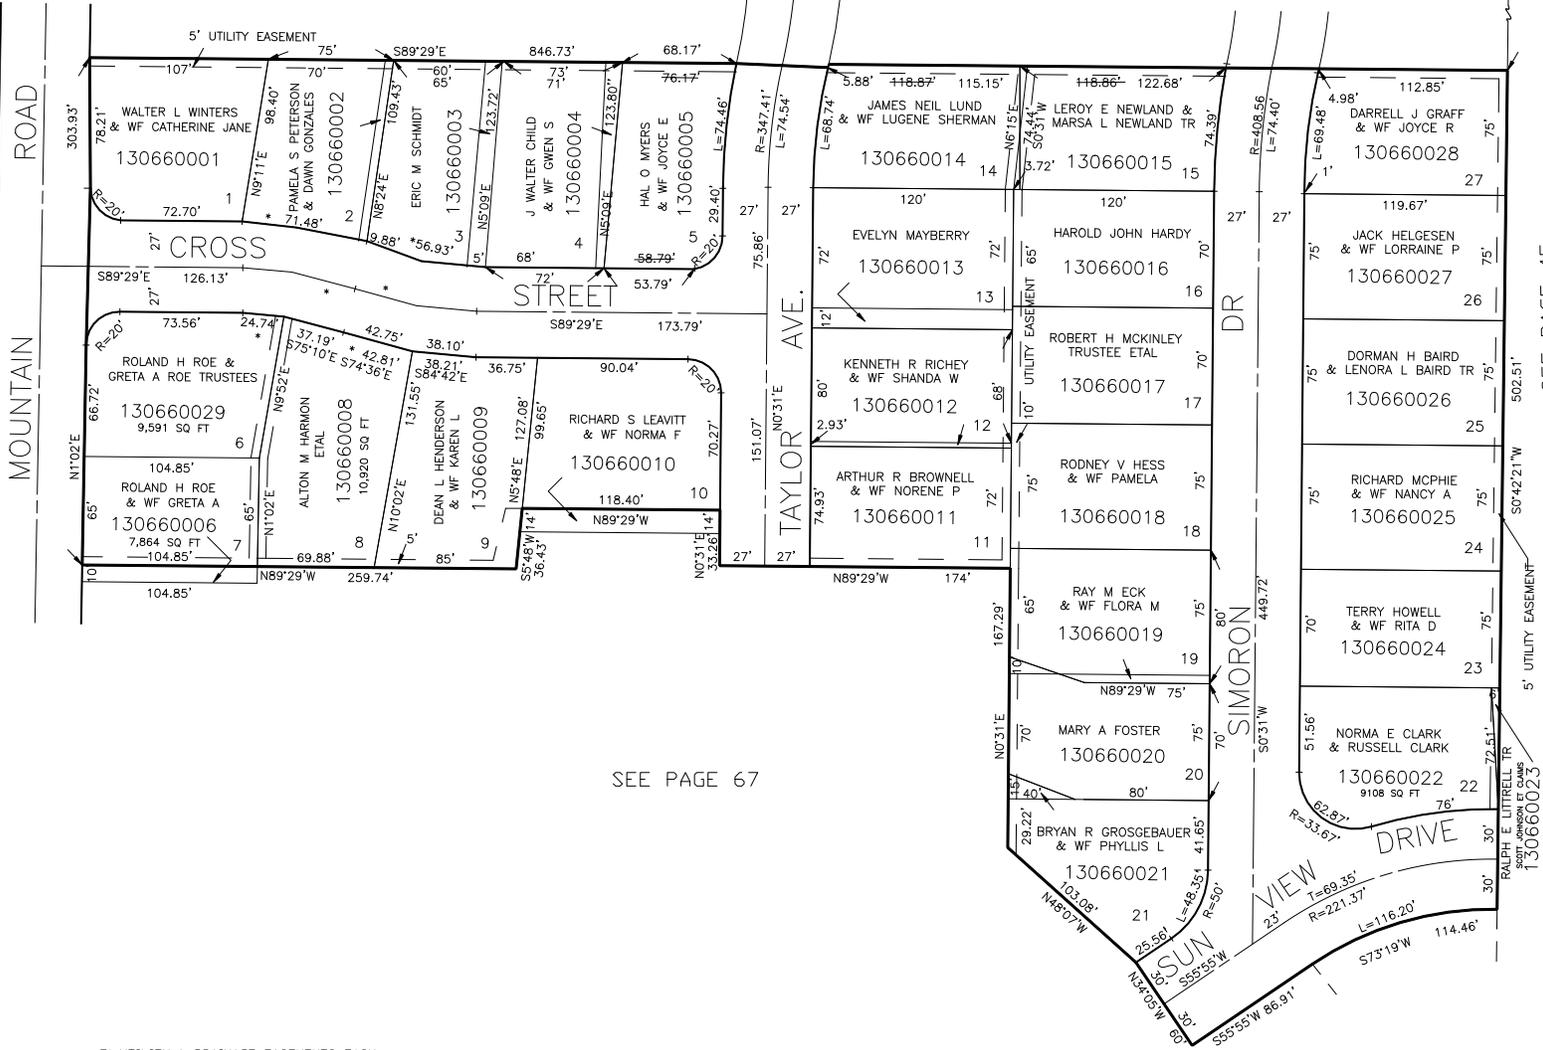

5' UTILITY & DRAINAGE EASEMENTS EACH
 SIDE OF PROPERTY LINES AS INDICATED
 BY DASHED LINES EXCEPT AS OTHERWISE
 SHOWN.

FOR COMPLETE ENG DATA SEE
 ORIGINAL DEDICATION PLAT IN
 BOOK 10, PAGE 50 OF RECORDS.