

PART OF N.W. 1/4 OF SEC. 22, T.6N., R.1W., S.L.B. & M.
SUN-VIEW ADDITION NO. 1

IN OGDEN CITY
 SCALE 1" = 60'


TAXING UNIT: 25

N. 1/4 COR. SEC. 22
 T.6N., R.1W.

SEE PAGE 57

SEE PAGE 70

SEE PAGE 59
 MOUNTAIN ROAD

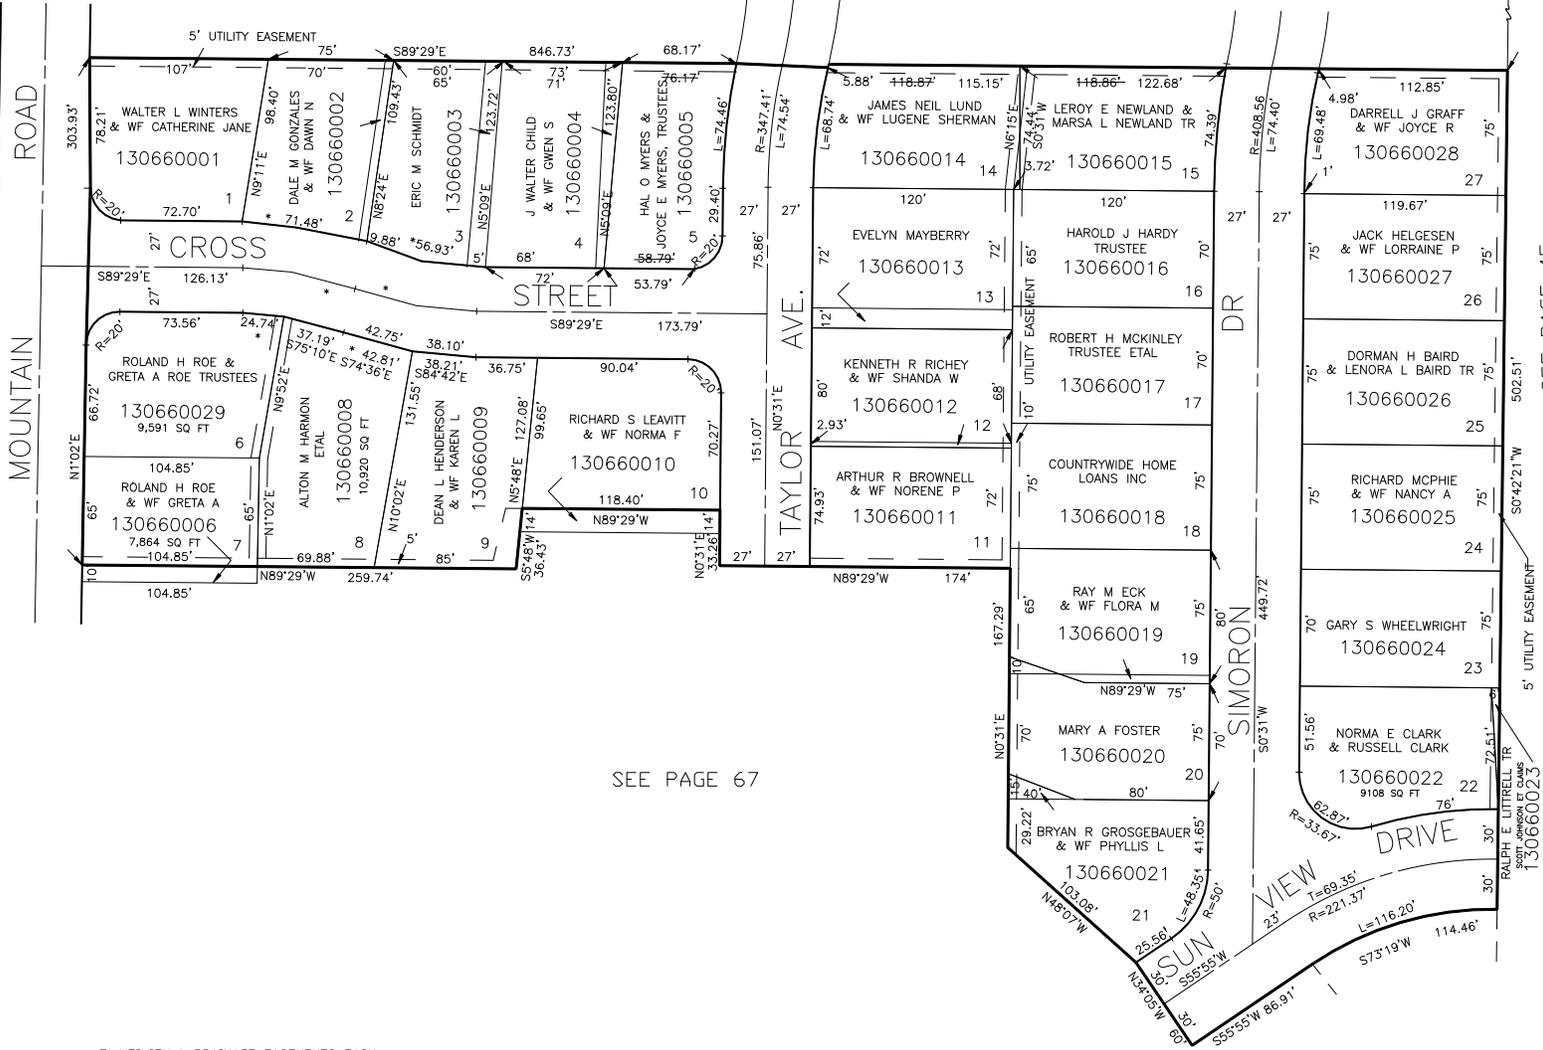

SEE PAGE 45

SEE PAGE 67

FOR COMPLETE ENG DATA SEE ORIGINAL DEDICATION PLAT IN BOOK 10, PAGE 50 OF RECORDS.

5' UTILITY & DRAINAGE EASEMENTS EACH SIDE OF PROPERTY LINES AS INDICATED BY DASHED LINES EXCEPT AS OTHERWISE SHOWN.