

PART OF N.W. 1/4 OF SEC. 22, T.6N., R.1W., S.L.B. & M.
SUN-VIEW ADDITION NO. 1

IN OGDEN CITY
 SCALE 1" = 60'


TAXING UNIT: 25

N. 1/4 COR. SEC. 22
 T.6N., R.1W.

SEE PAGE 57

SEE PAGE 70

SEE PAGE 59
 ROAD
 MOUNTAIN

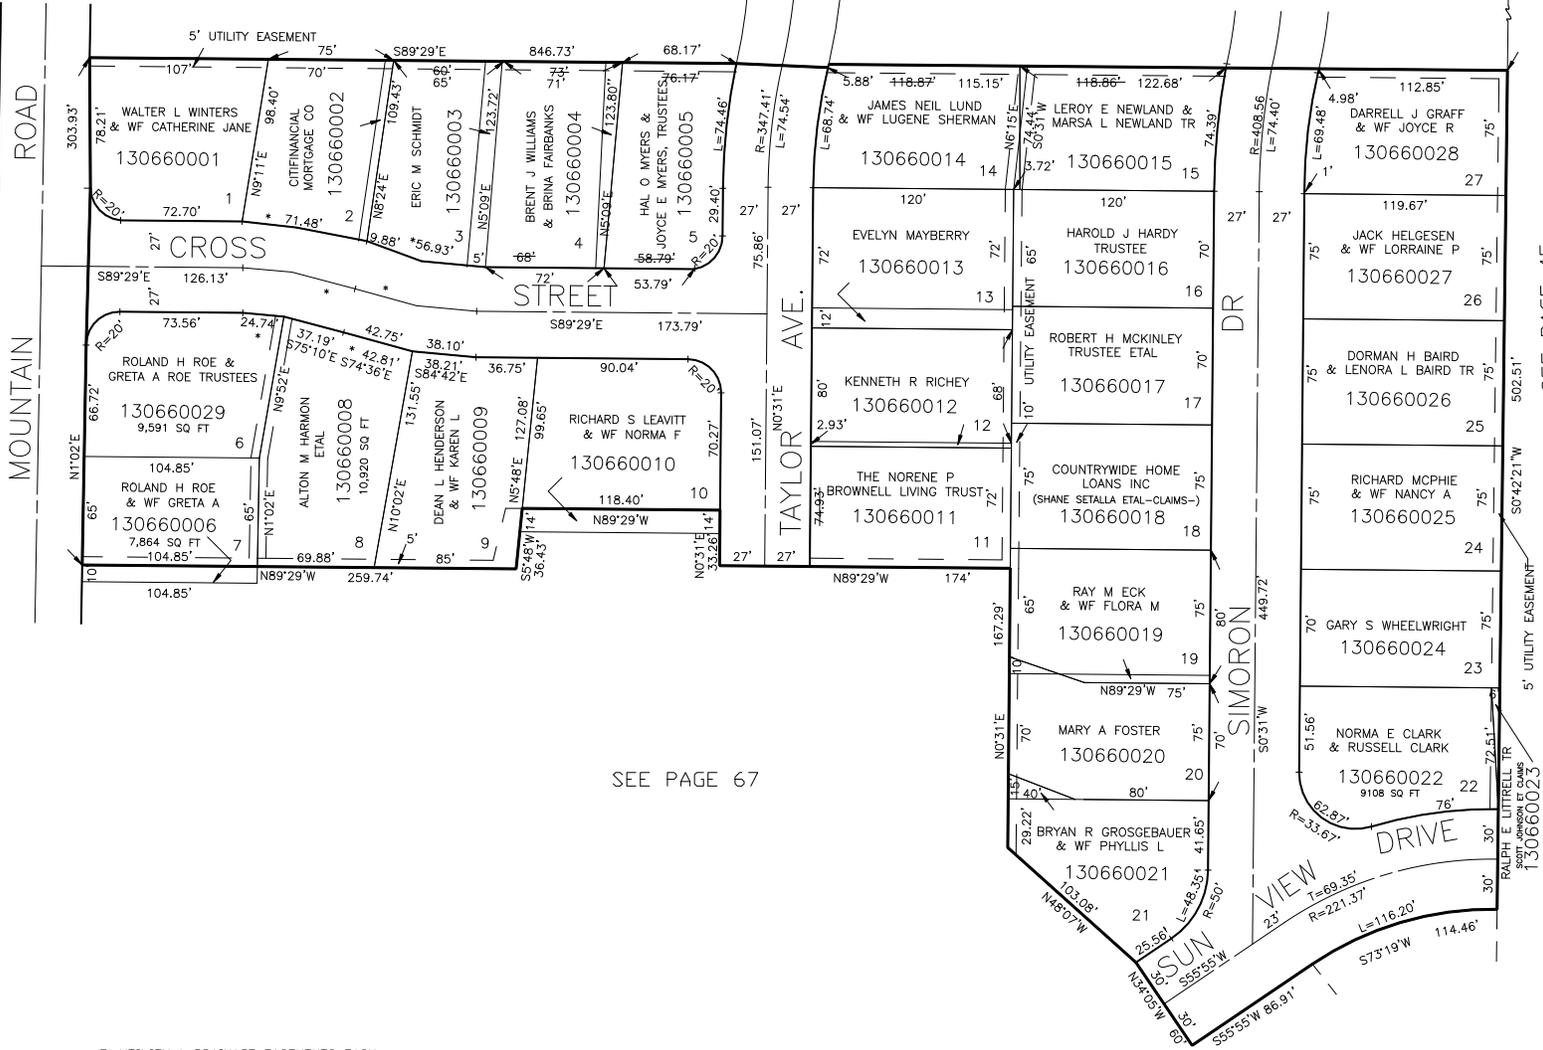

SEE PAGE 45

SEE PAGE 67

5' UTILITY & DRAINAGE EASEMENTS EACH SIDE OF PROPERTY LINES AS INDICATED BY DASHED LINES EXCEPT AS OTHERWISE SHOWN.

FOR COMPLETE ENG DATA SEE ORIGINAL DEDICATION PLAT IN BOOK 10, PAGE 50 OF RECORDS.