

PART OF N.W. 1/4 OF SEC. 22, T.6N., R.1W., S.L.B. & M.

SUN-VIEW ADDITION NO. 1

IN OGDEN CITY

TAXING UNIT: 25

SCALE 1" = 60'

N. 1/4 COR. SEC. 22
T.6N., R.1W.

SEE PAGE 57


SEE PAGE 70

SEE PAGE 59

SEE PAGE 60

SEE PAGE 45

SEE PAGE 47

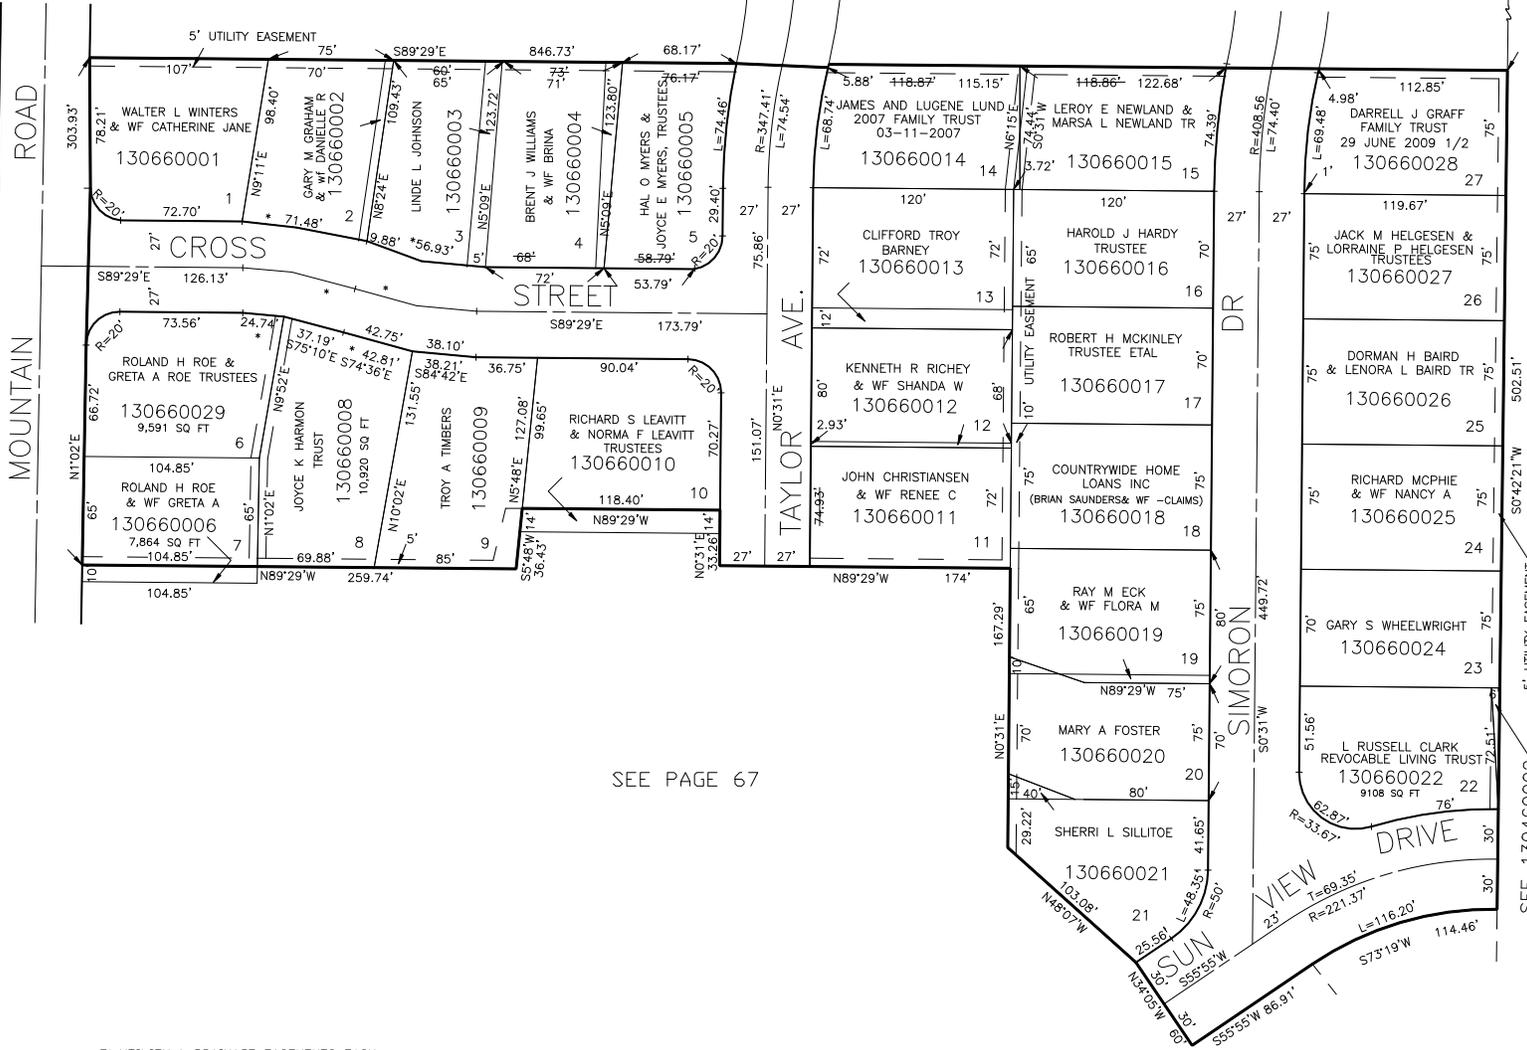

SEE PAGE 67

FOR COMPLETE ENG DATA SEE ORIGINAL DEDICATION PLAT IN BOOK 10, PAGE 50 OF RECORDS.

5' UTILITY & DRAINAGE EASEMENTS EACH SIDE OF PROPERTY LINES AS INDICATED BY DASHED LINES EXCEPT AS OTHERWISE SHOWN.