

PART OF N.W. 1/4 OF SEC. 22, T.6N., R.1W., S.L.B. & M.

SUN-VIEW ADDITION NO. 1

IN OGDEN CITY

TAXING UNIT: 25

SCALE 1" = 60'

N. 1/4 COR. SEC. 22
T.6N., R.1W.

SEE PAGE 57


SEE PAGE 70

SEE PAGE 59

ROAD

SEE PAGE 60

MOUNTAIN

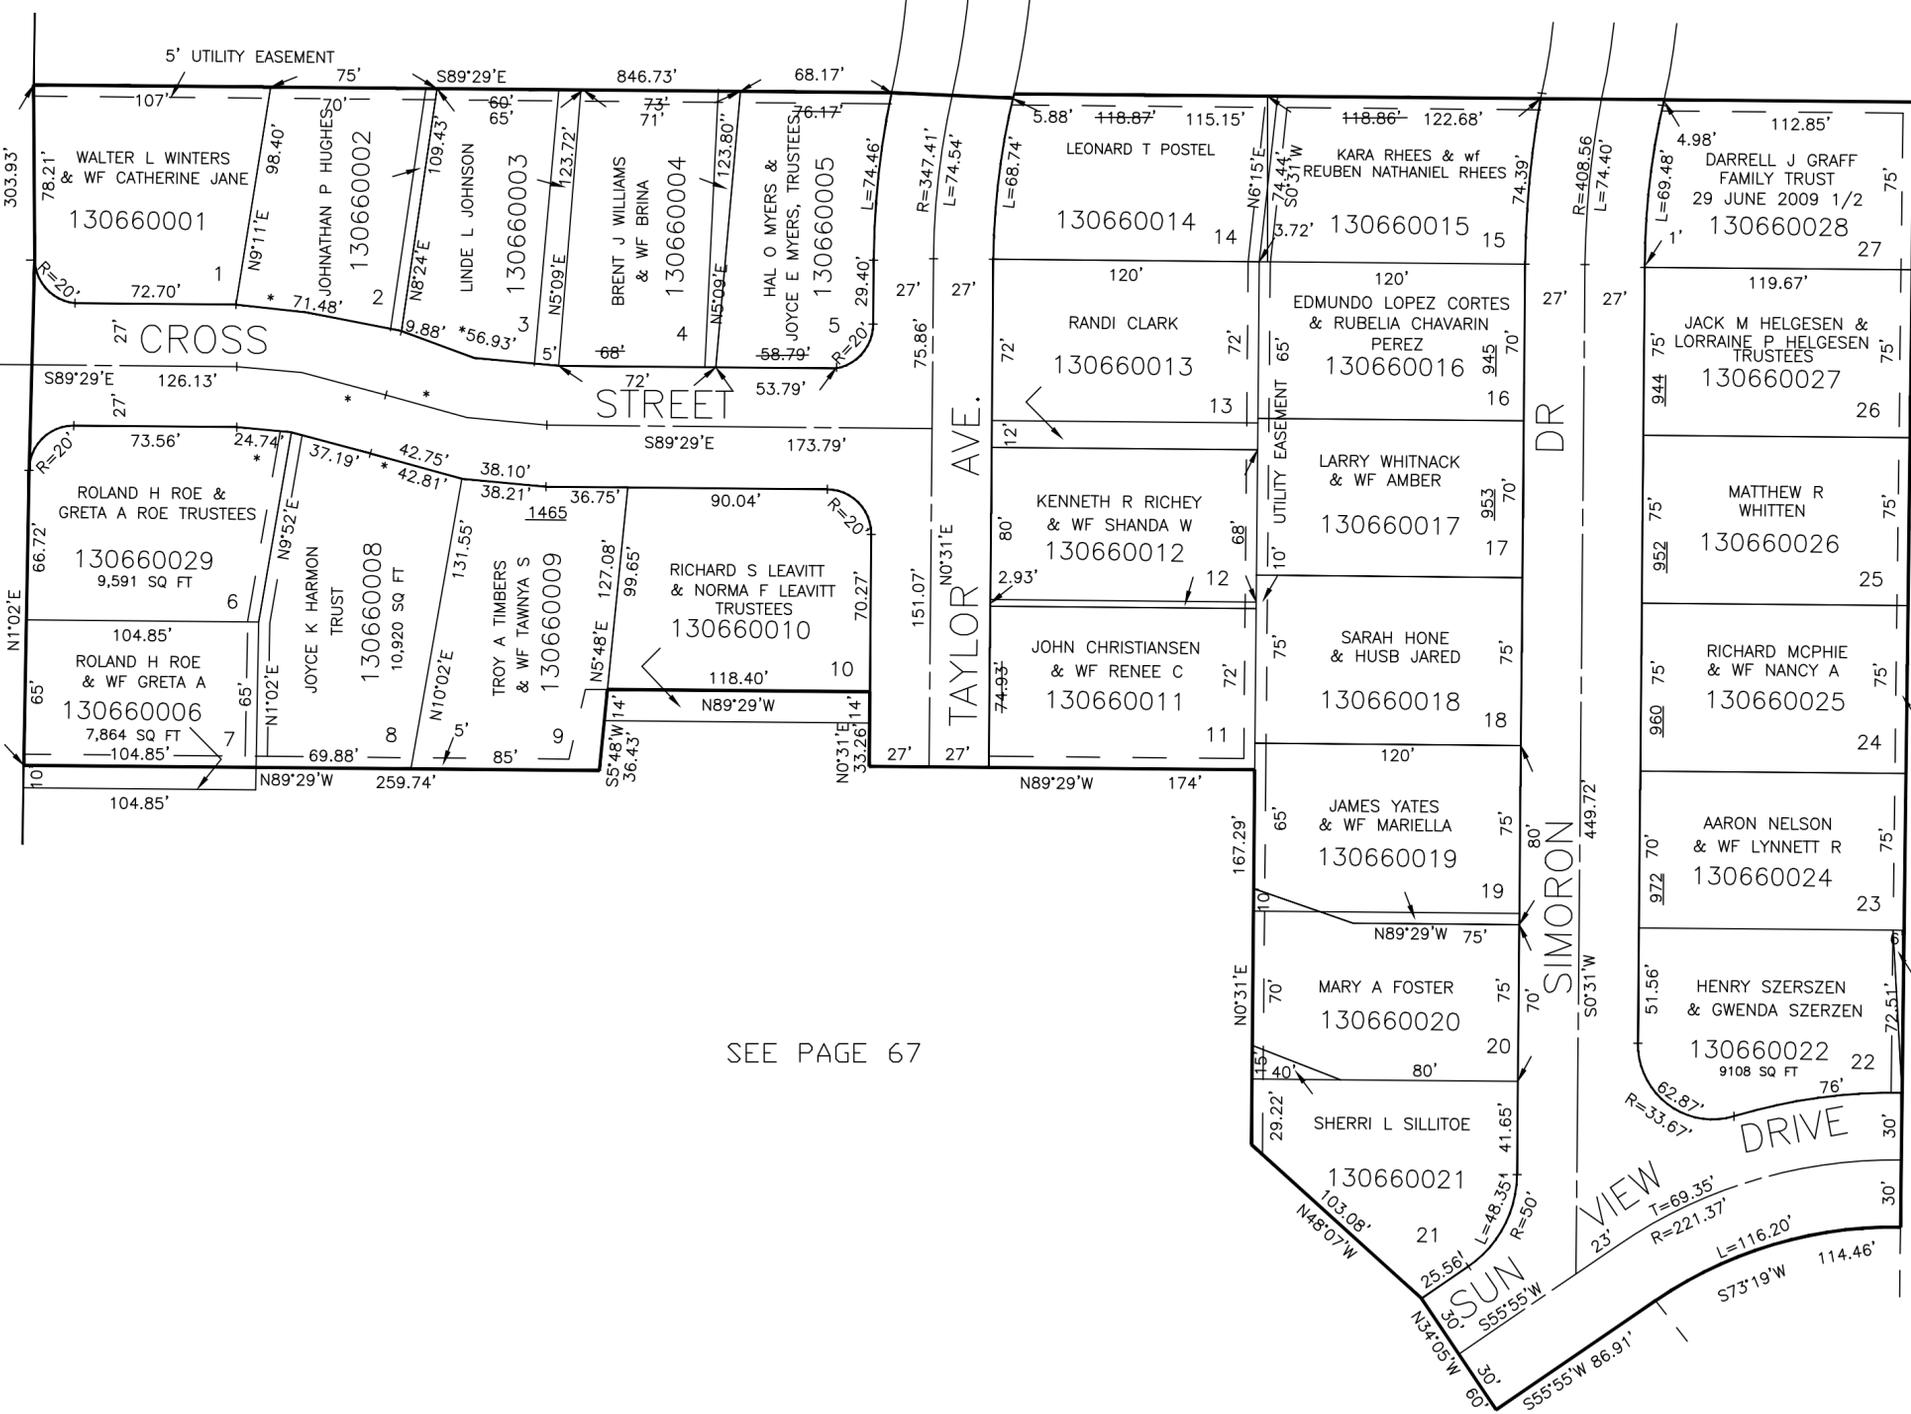

50°42'21"W 292'

SEE PAGE 45

502.51'

50°42'21"W 502.51'

SEE PAGE 47

5' UTILITY EASEMENT

SEE PAGE 47

5' UTILITY & DRAINAGE EASEMENTS EACH SIDE OF PROPERTY LINES AS INDICATED BY DASHED LINES EXCEPT AS OTHERWISE SHOWN.

FOR COMPLETE ENG DATA SEE ORIGINAL DEDICATION PLAT IN BOOK 10, PAGE 50 OF RECORDS.