

PART OF N.W. 1/4 OF SEC. 22, T.6N., R.1W., S.L.B. & M.

66

# SUN-VIEW ADDITION NO. 1

IN OGDEN CITY

TAXING UNIT: 25

SCALE 1" = 60'

N. 1/4 COR. SEC. 22  
T.6N., R.1W.

SEE PAGE 57


SEE PAGE 70

SEE PAGE 59

ROAD

MOUNTAIN

SEE PAGE 60

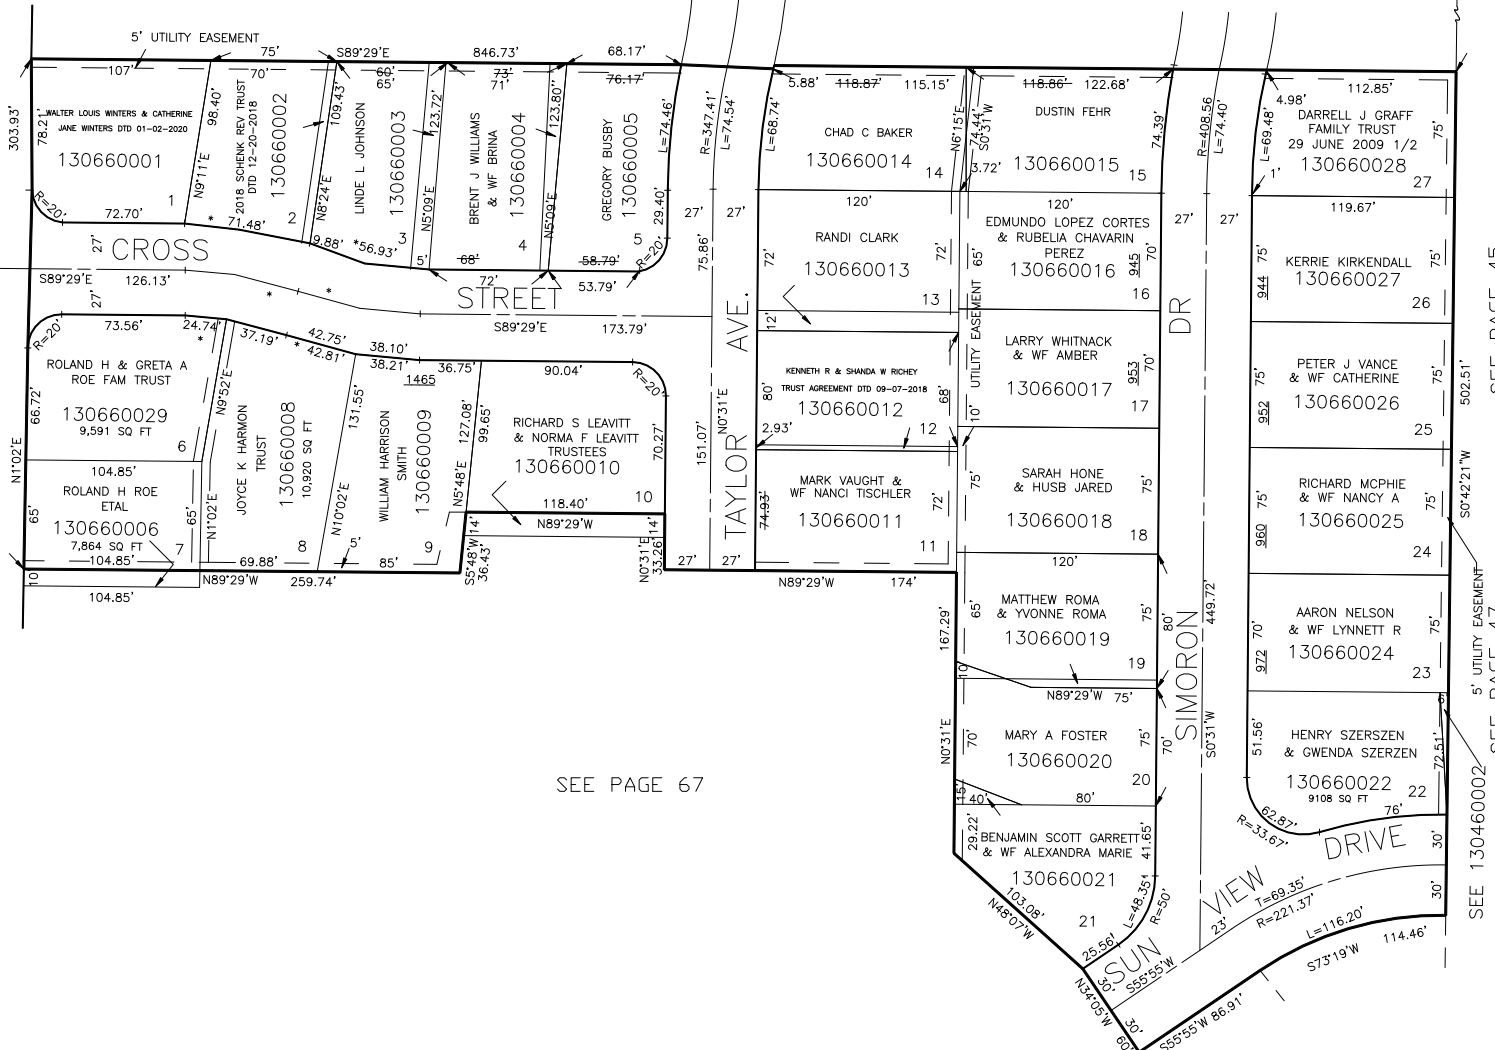

5' UTILITY & DRAINAGE EASEMENTS EACH  
SIDE OF PROPERTY LINES AS INDICATED  
BY DASHED LINES EXCEPT AS OTHERWISE  
SHOWN.

FOR COMPLETE ENG DATA SEE  
ORIGINAL DEDICATION PLAT IN  
BOOK 10, PAGE 50 OF RECORDS.

SEE PAGE 45

SEE PAGE 47