

PART OF S.W. 1/4 OF SEC. 22, T.6N., R.1W., S.L.B.&M.

ORCHARD PARK ESTATES NO.1

TAXING UNIT 25


IN OGDEN CITY

PREFIX: 13-073

SCALE 1"=60'

PT. OF BEG.: S.89°46'E. 272.25' AND
S.0°31'W. 550.92' FROM N.W. COR.
OF S.W. 1/4 SEC. 22

S. 89° 29' E., 176.69

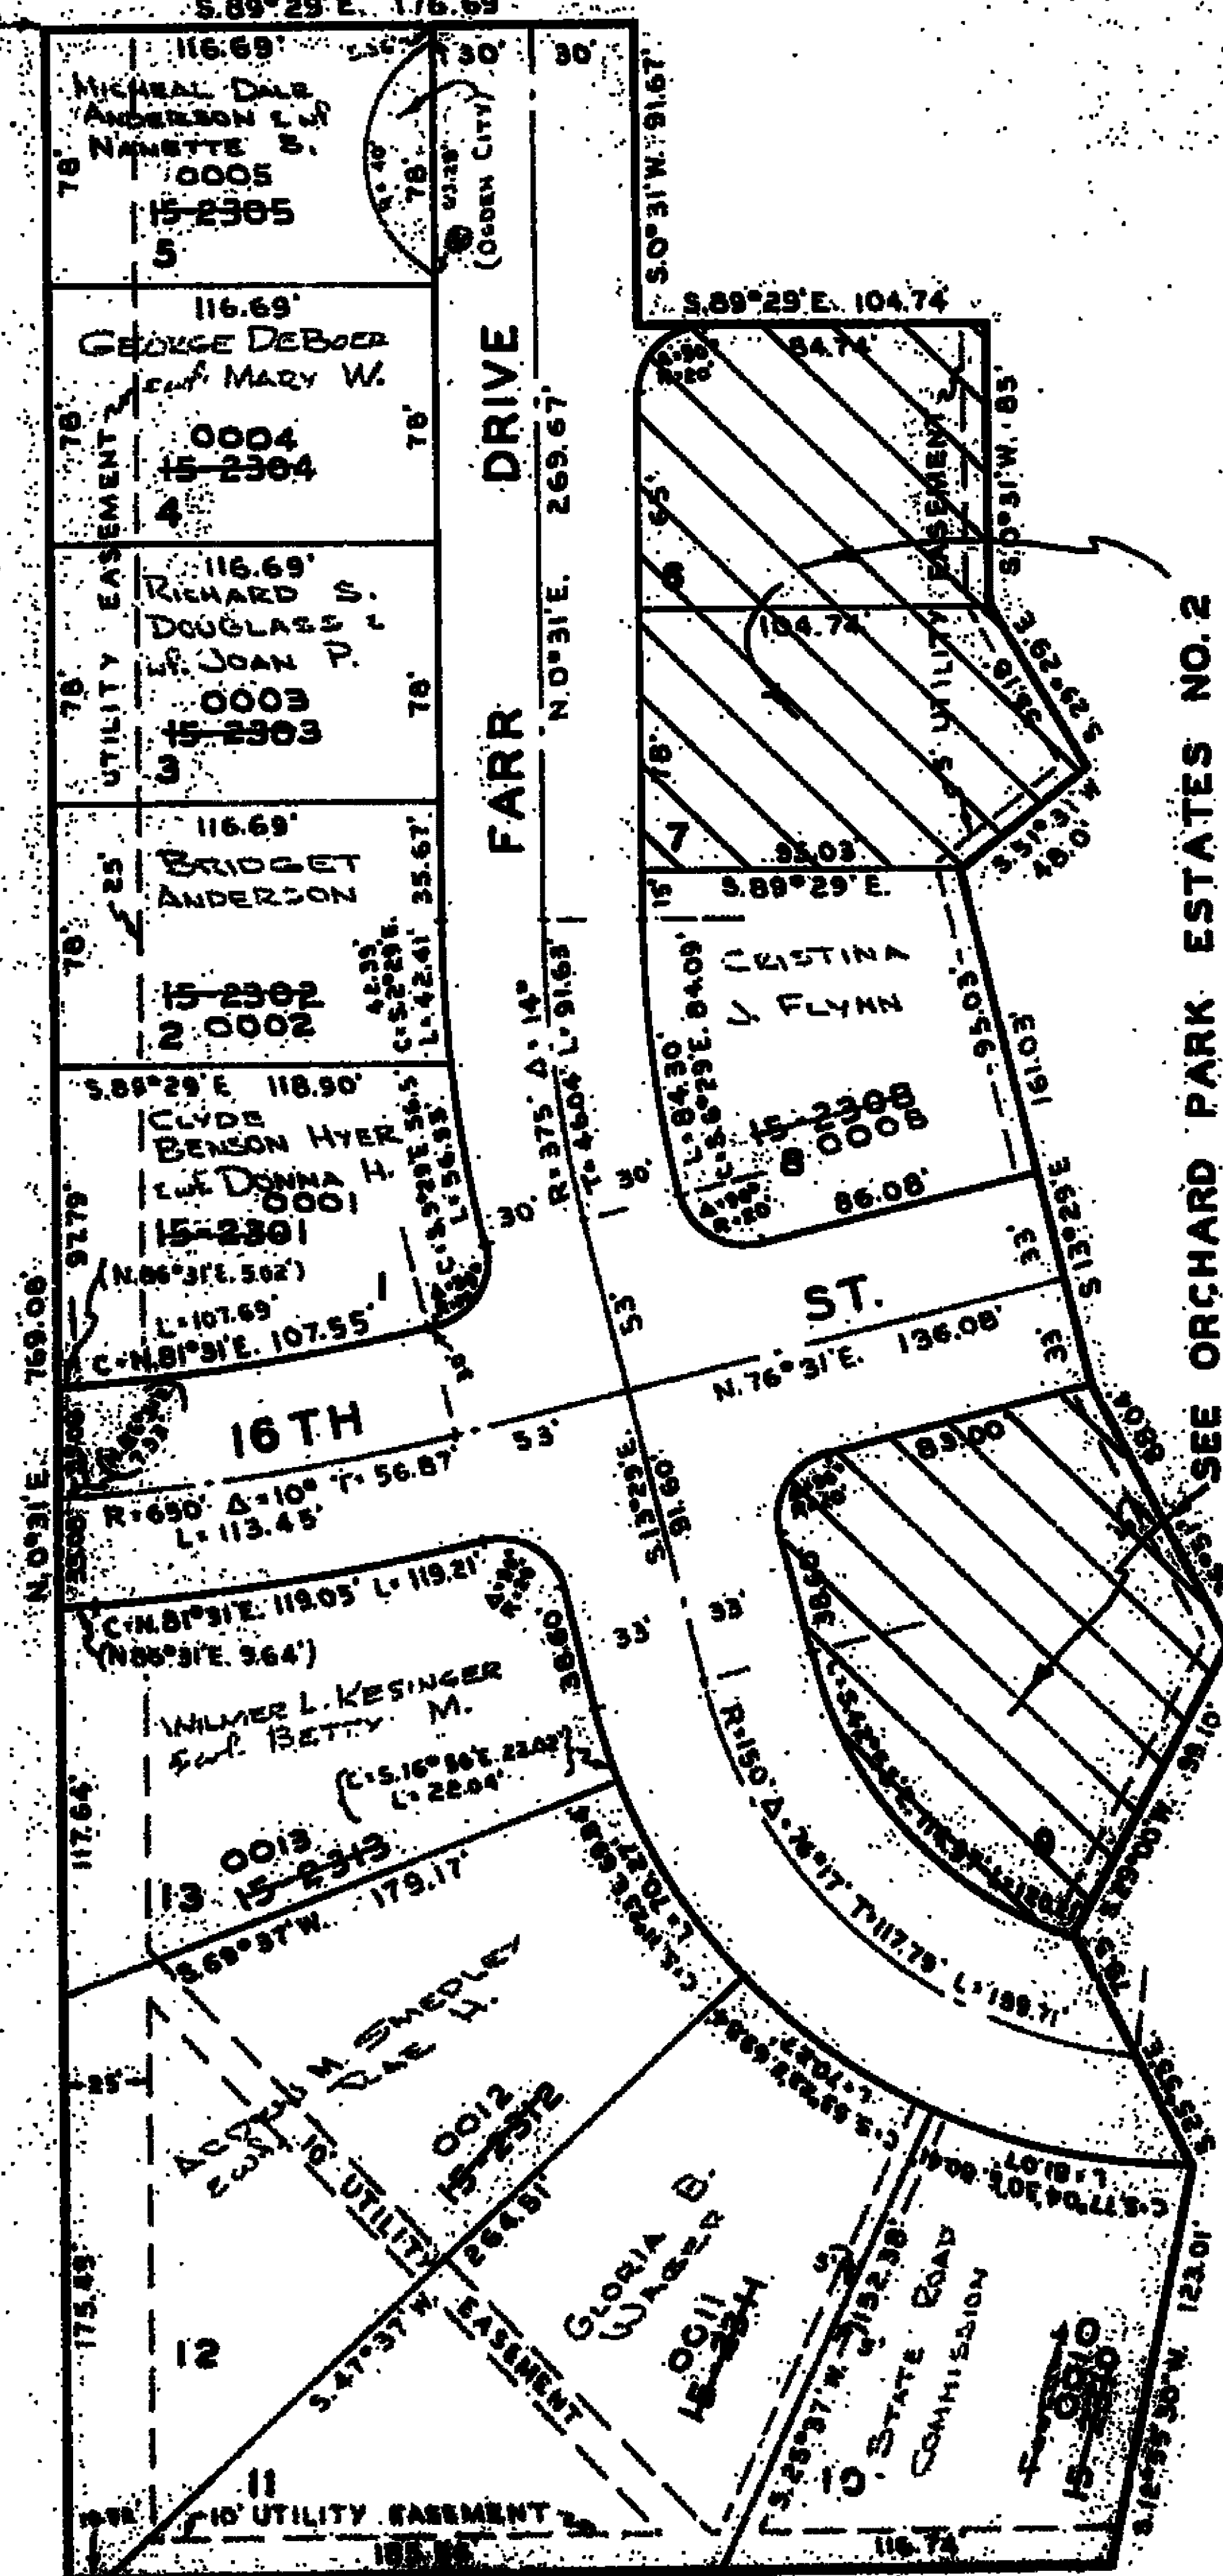

EXCEPT WHERE OTHERWISE SHOWN,
ALL LOTS ARE OWNED BY:
ANDERSON LUMBER
COMPANY

① TEMPORARY PUBLIC TURNAROUND
(712-249)

NOTE: SEE ORIGINAL PLAT (13-6)
FOR COMPLETE ENGINEERING DATA

RELEASE