

PART OF S.W. 1/4 OF SEC. 22, T.6N., R.1W., S.L.B. & M.

73

ORCHARD PARK ESTATES NO. 1


TAXING UNIT 25

IN OGDEN CITY

PREFIX 13-073

SCALE 1" = 60'

PT. OF BEG. 589°46'E 272.25 AND
S0°31'W 550.92 FROM NW COR.
OF S.W. 1/4 SEC. 22.

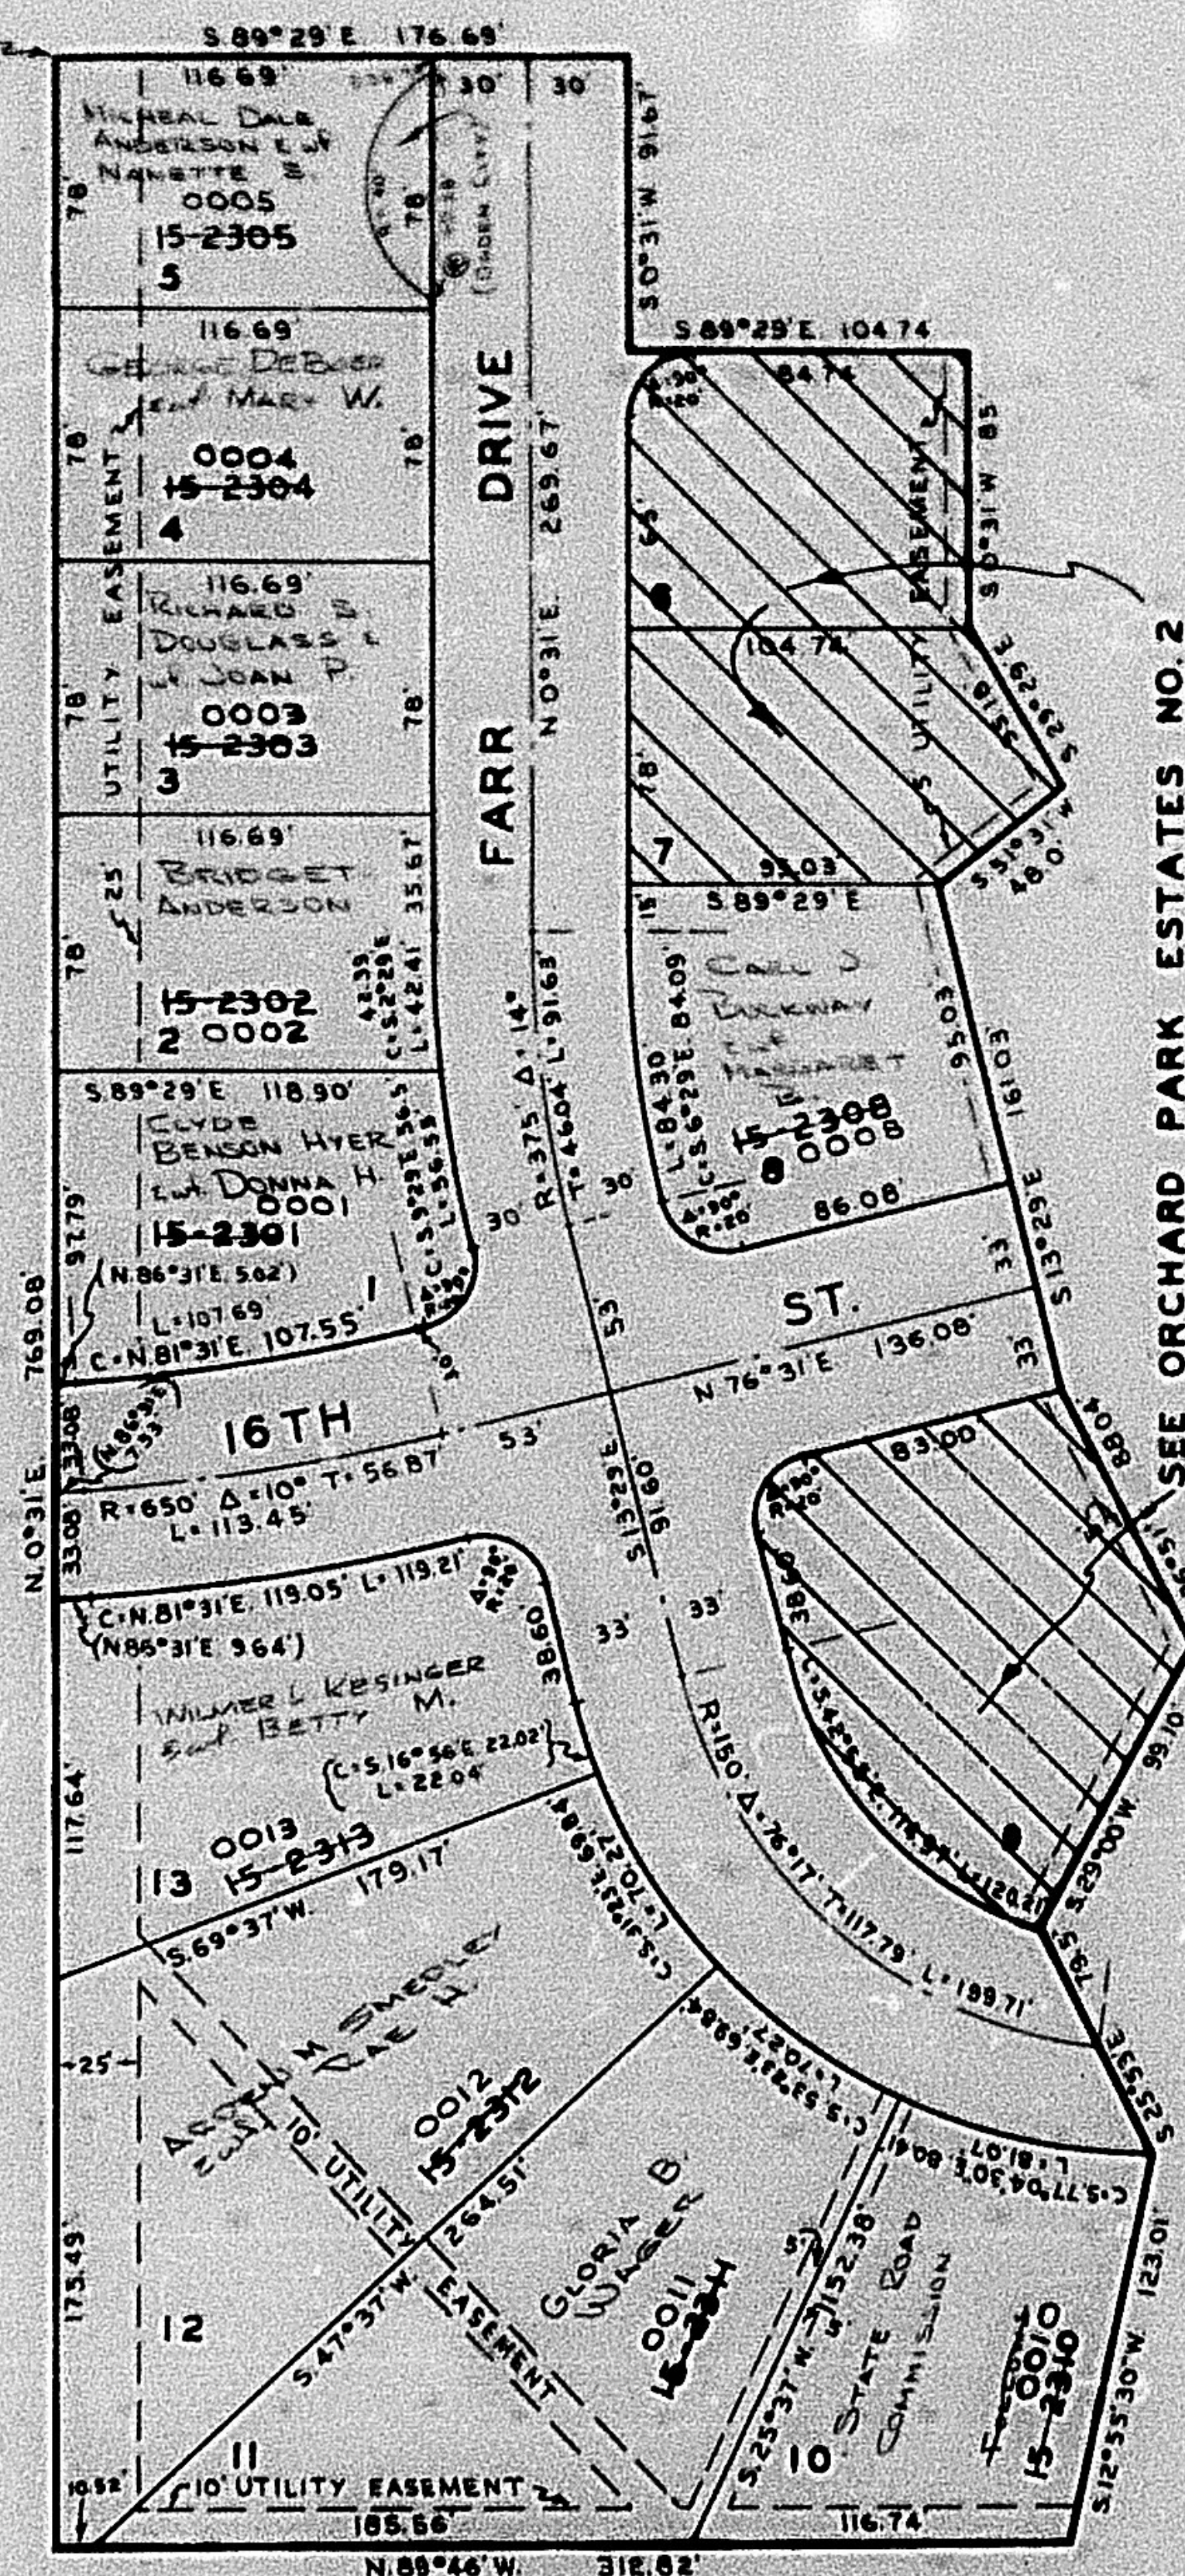

EXCEPT WHERE OTHERWISE SHOWN,
ALL LOTS ARE OWNED BY:

ANDERSON LUMBER
COMPANY

TEMPORARY PUBLIC TURNAROUND
(712-249)

NOTE: SEE ORIGINAL PLAT (13-6)
FOR COMPLETE ENGINEERING DATA