

PART OF S.W. 1/4 OF SEC. 22, T.6N., R.1W., S.L.B. & M.

73

ORCHARD PARK ESTATES NO. 1

TAXING UNIT 25


IN OGDEN CITY

PREFIX 13-073

SCALE 1" = 60'

SEE PAGE 72

PT. OF BEG. S. 89° 46' E. 272.25' AND
S. 0° 31' W. 550.92' FROM NW COR.
OF S.W. 1/4 SEC. 22

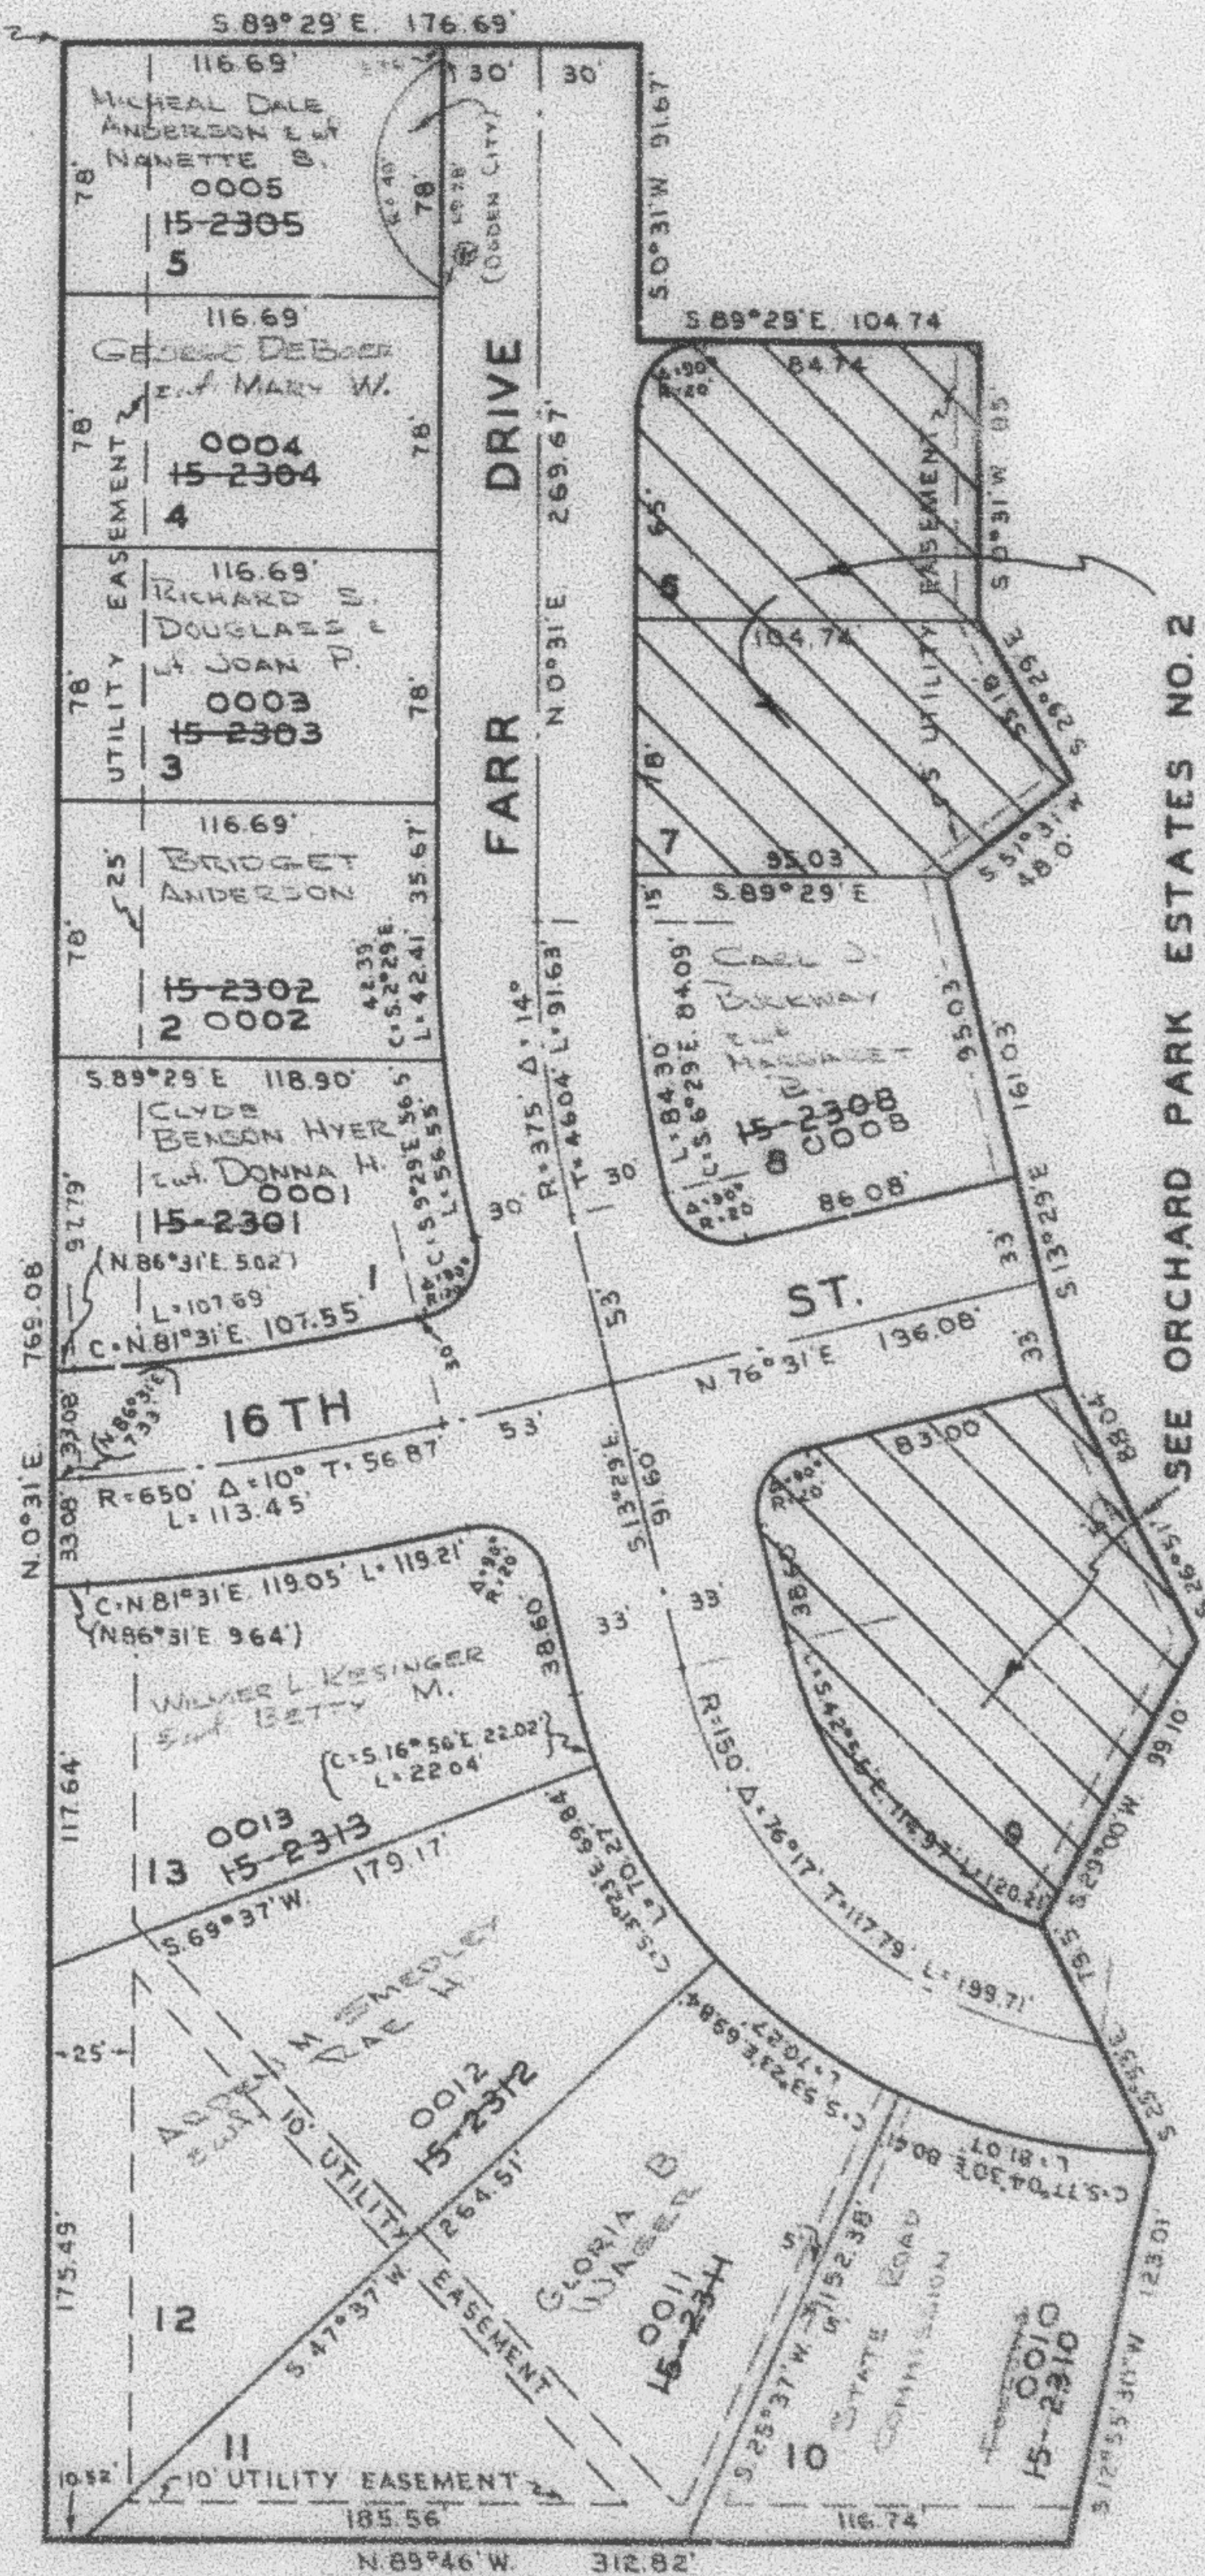

SEE PAGE 72

SEE ORCHARD PARK ESTATES NO. 2
PAGE 130

TEMPORARY PUBLIC TURNAROUND
(712-249)

NOTE: SEE ORIGINAL PLAT (13-6)
FOR COMPLETE ENGINEERING DATA

SEE PAGE 72

SEE PAGE 72