

PART OF S.W. 1/4 OF SEC. 22, T6N, R1W, S.L.B. & M.

ORCHARD PARK ESTATES NO. 1

TAXING UNIT 25

IN OGDEN CITY


PREFIX 13-073

SCALE 1"=80'

SEE PAGE 72

PT. OF SEC. 5.89°44'E. 272.25' AND
S.0°31'W. 550.32' FROM NW. COR.
OF S.W. 1/4 SEC. 22

SEE PAGE 72

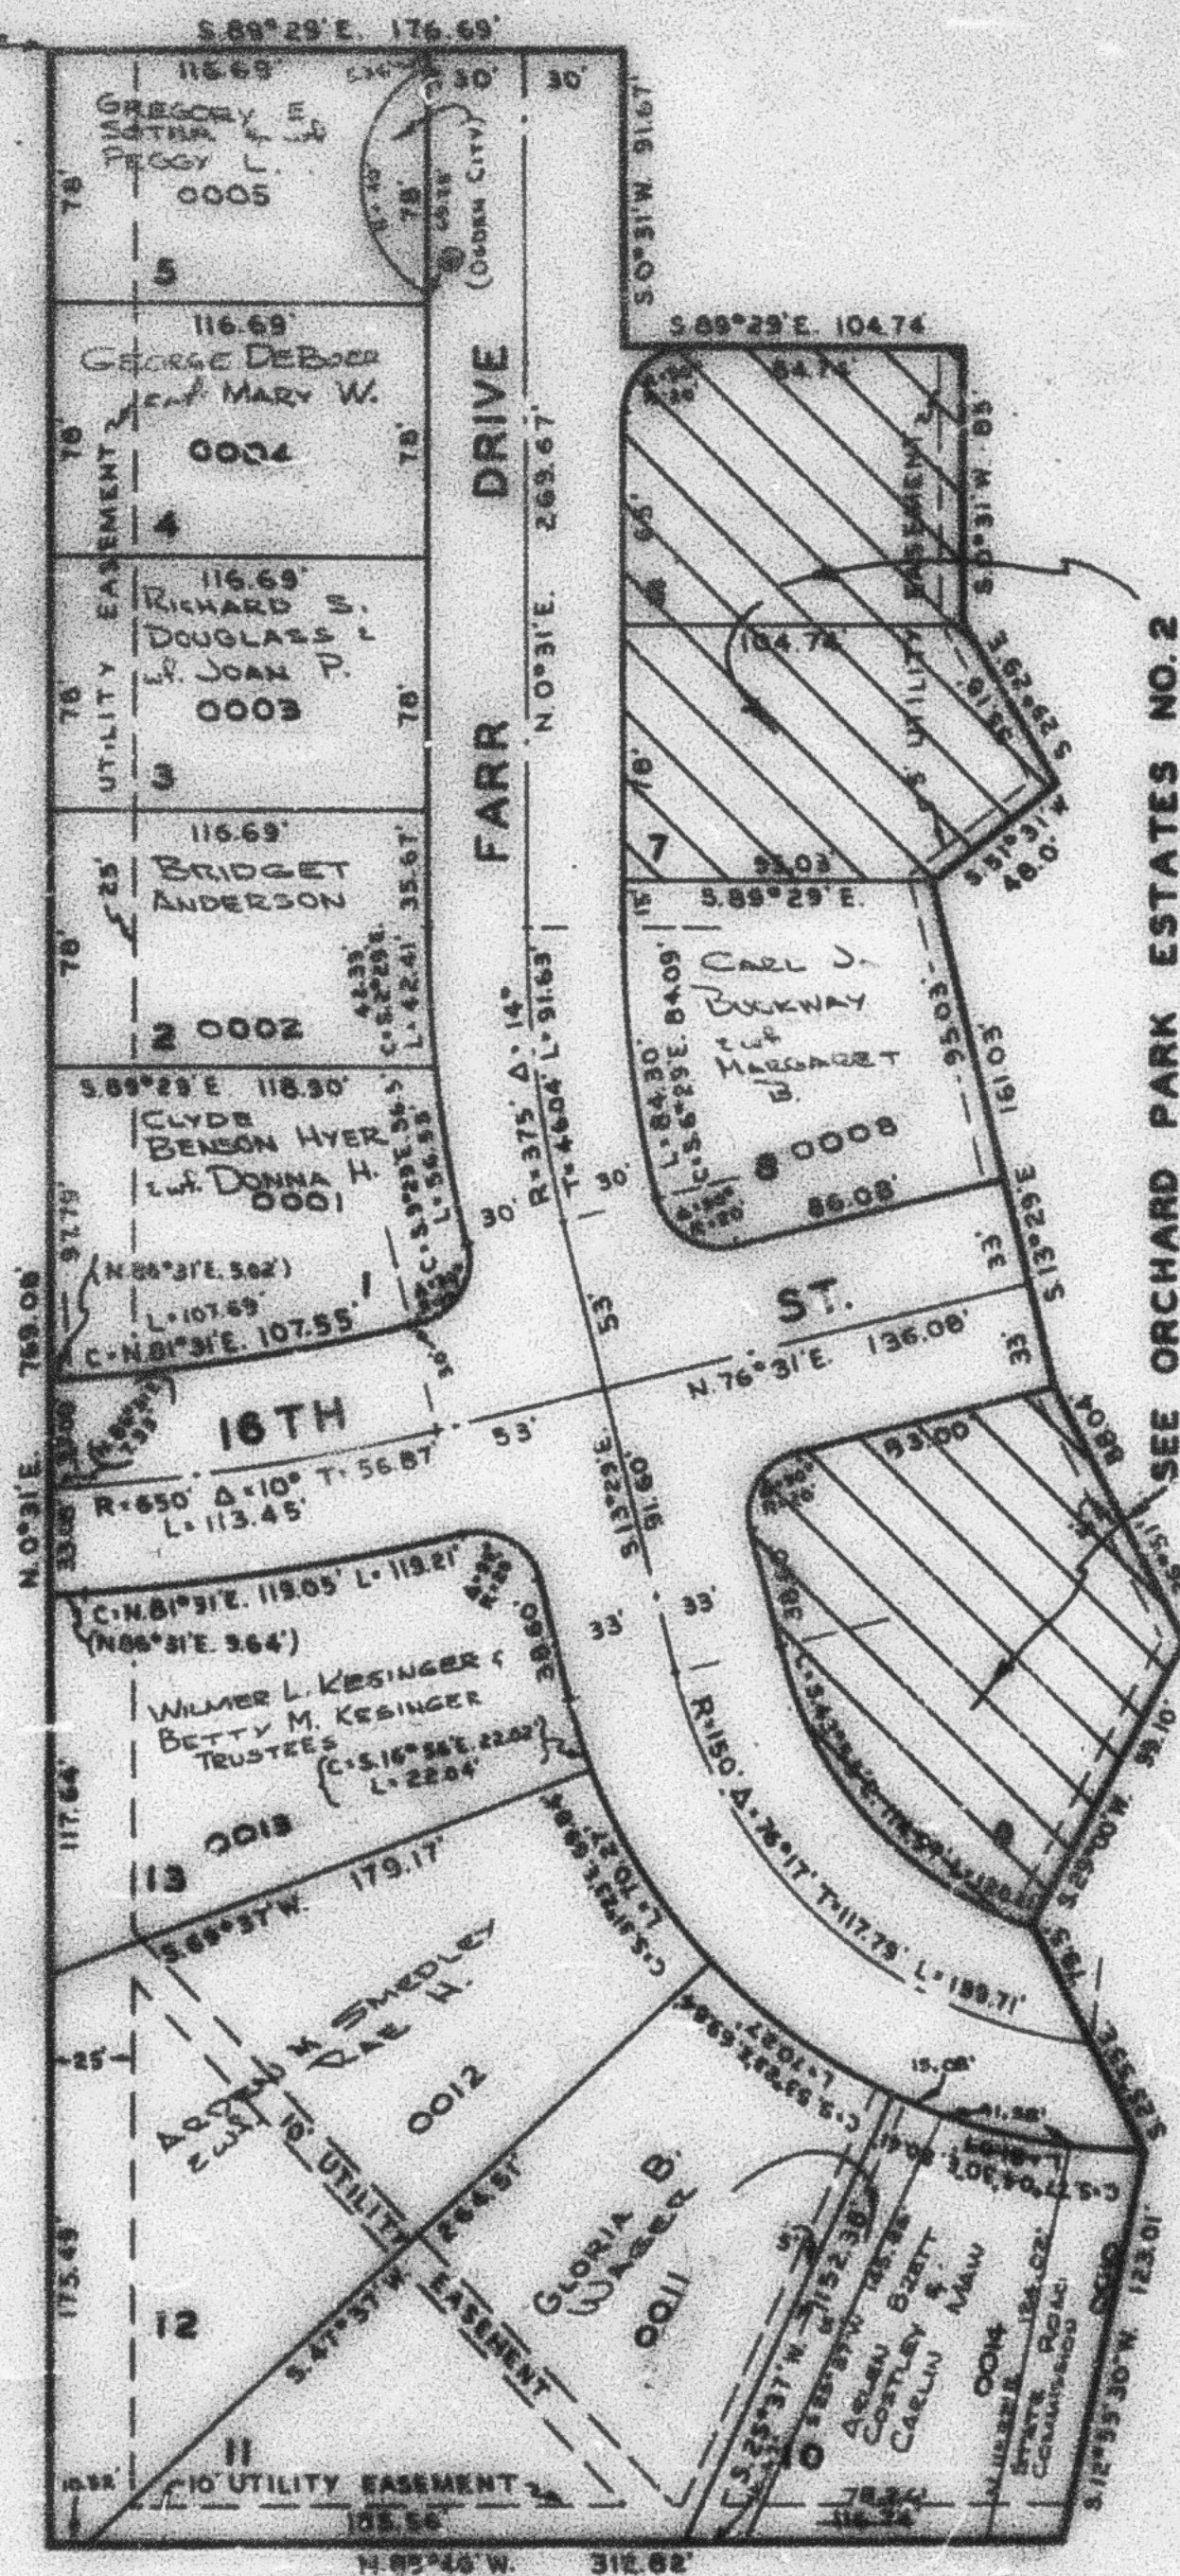

SEE ORCHARD PARK ESTATES NO. 2
PAGE 130

© TEMPORARY PUBLIC TURNAROUND
(712-249)

NOTE: SEE ORIGINAL PLAT (13-8)
FOR COMPLETE ENGINEERING DATA

SEE PAGE 72

SEE PAGE 72